



FAR SIDE FLOATING BUS STOP WITH STREET ELEVATION BIKE LANE, STREET PARKING, AND INCLUDING CORNER RAMPS
(NOT TO SCALE)

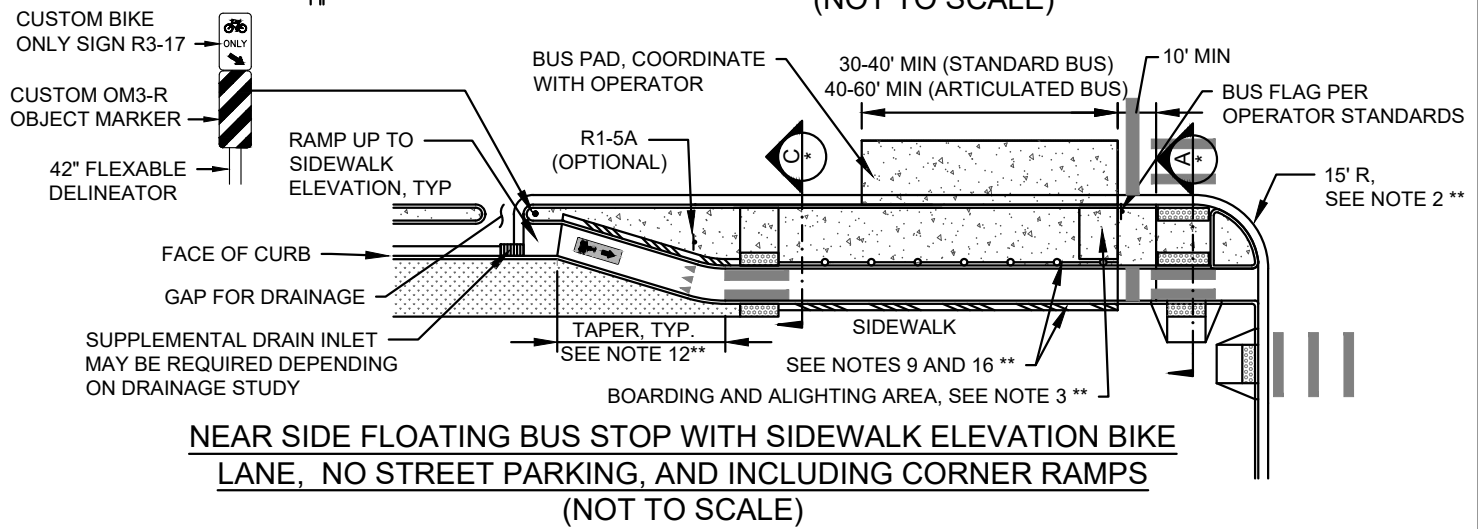

NEAR SIDE FLOATING BUS STOP WITH SIDEWALK ELEVATION BIKE LANE, NO STREET PARKING, AND INCLUDING CORNER RAMPS
(NOT TO SCALE)

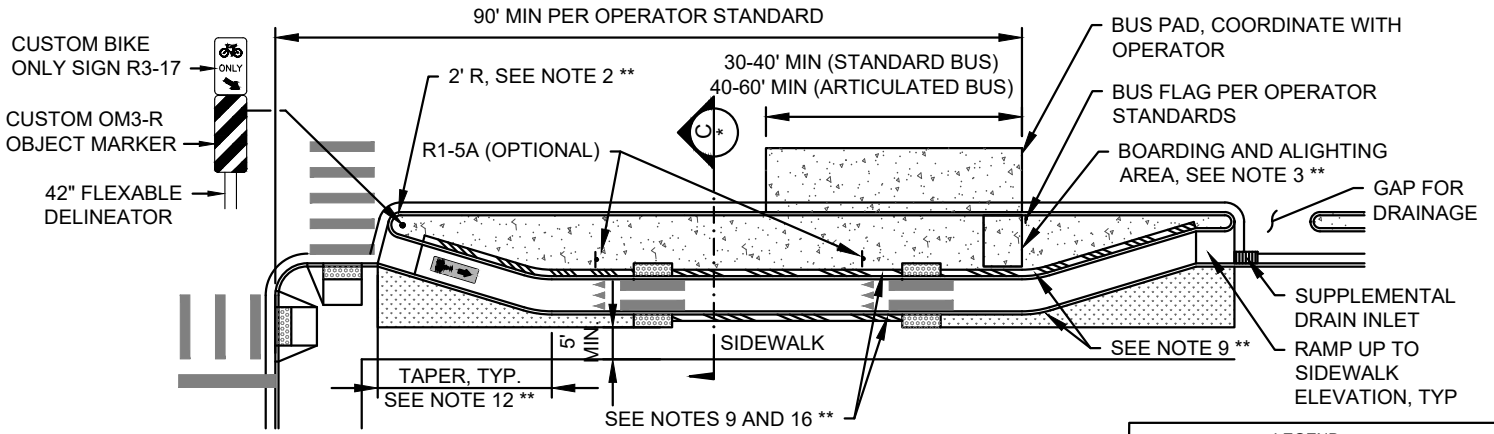

FAR SIDE BUS STOP WITH SIDEWALK ELEVATION BIKE LANE NO STREET PARKING, AND EXCLUDING CORNER RAMPS
(NOT TO SCALE)

LEGEND:

	RAILING
	DIRECTIONAL INDICATOR STRIP
	YIELD LINE 12"x18" WITH 3" TO 12" SEPARATION

* = SECTIONS ARE FOUND ON DRAWING NO. 2.44b
 ** = NOTES ARE FOUND ON DRAWING NO. 2.44c

DRAWN BY: TW
CHECKED BY: CS

APPROVED BY:
 DIRECTOR OF PUBLIC WORKS

CITY OF BOULDER, COLORADO
 FLOATING BUS STOP
 DETAIL

ISSUED: JAN 02, 2023
 REVISED: JAN 02, 2023

DRAWING NO.
 2.44a