


TREES UNDER 3" CLP

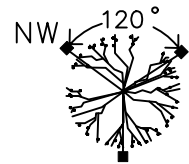


TREES 3" CLP AND UP

### STAKING PLAN

EVERGREEN TREE	DECIDUOUS TREE
OPPOSITE SIDE SAME	OPPOSITE SIDE SAME

#### NOTES:

1. WRAP TRUNK WITH 4" TREE WRAP PER SPECIFICATIONS.
2. SEE SPECS FOR PLANTING OF VINES AND GROUND COVERS.
3. DETAIL IS TYPICAL IN INTENT ONLY.

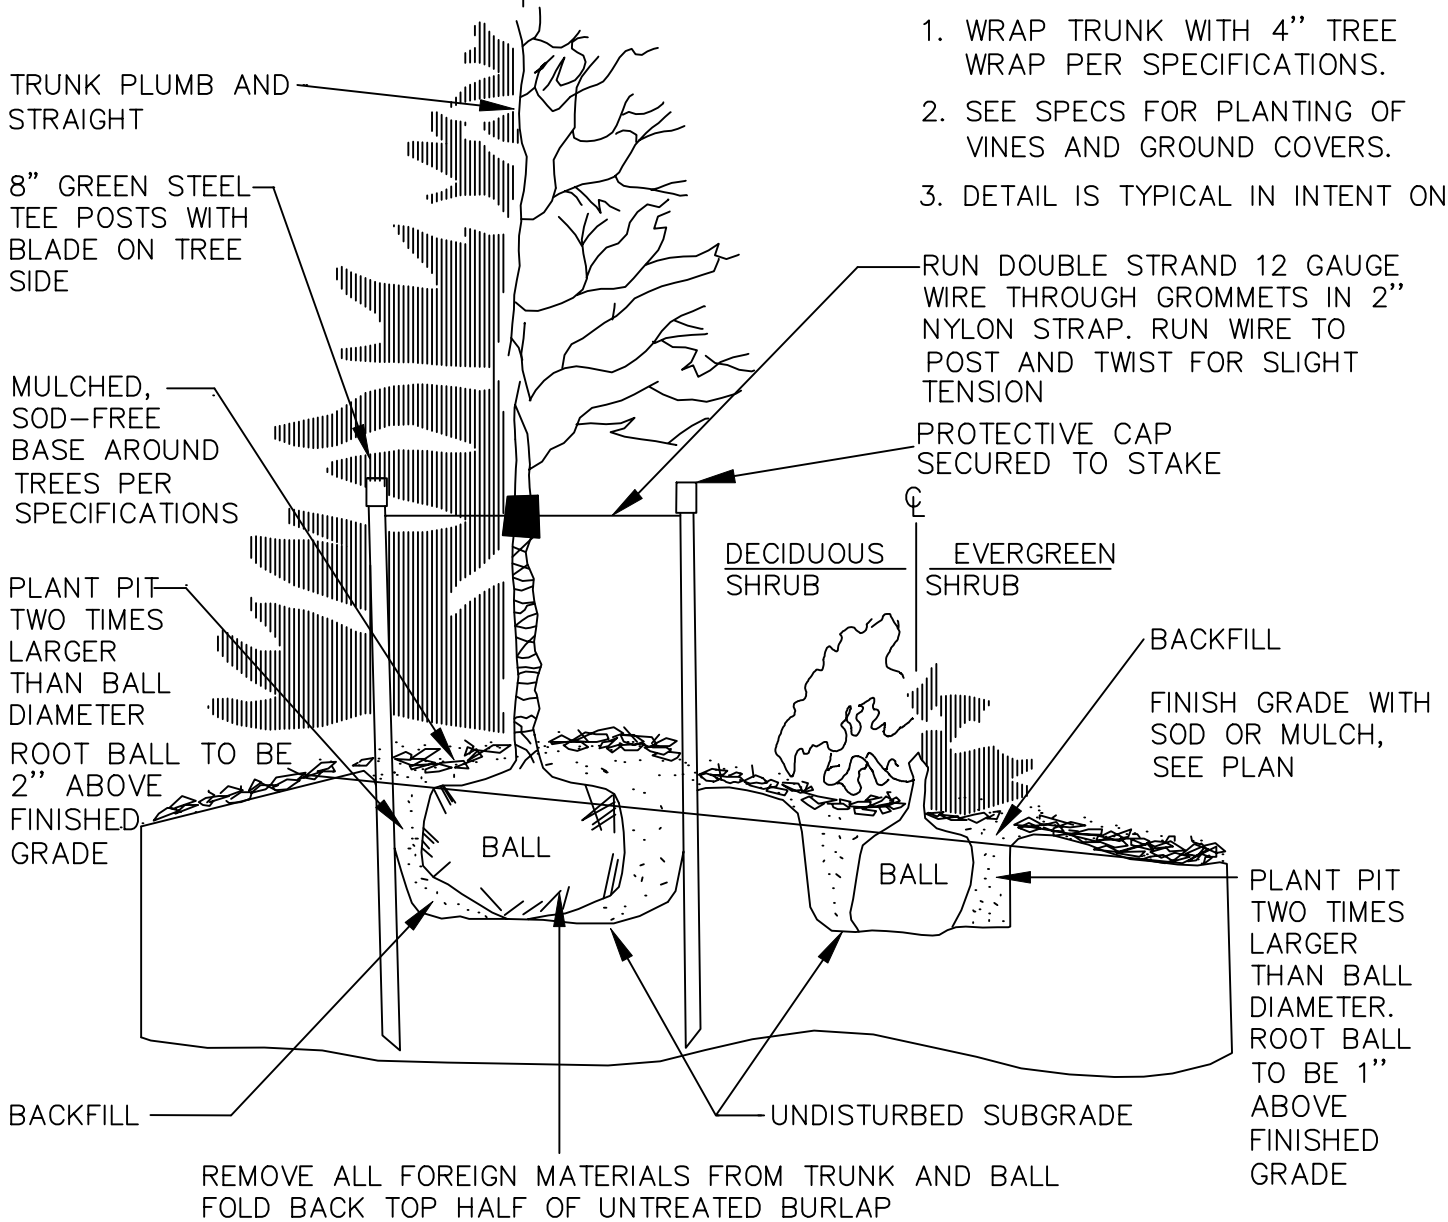

DRAWN BY: JSH  
 CHECKED BY: SRW

APPROVED BY:  
 DIRECTOR OF PUBLIC WORKS

# CITY OF BOULDER, COLORADO TREES AND SHRUBS PLANTING DETAIL

ISSUED: JULY 2, 1998  
 REVISED: OCT. 17, 2000

DRAWING NO.  
 3.02