


NAME: P:\11-039-03 Wonderland Creek - Lower Reach - Final Design\Drawings\LOMR\CAD\11-039-03_FloodPlainExhibit.pgm.dwg DATE: MAY 15, 2015 TIME: 2:06 PM

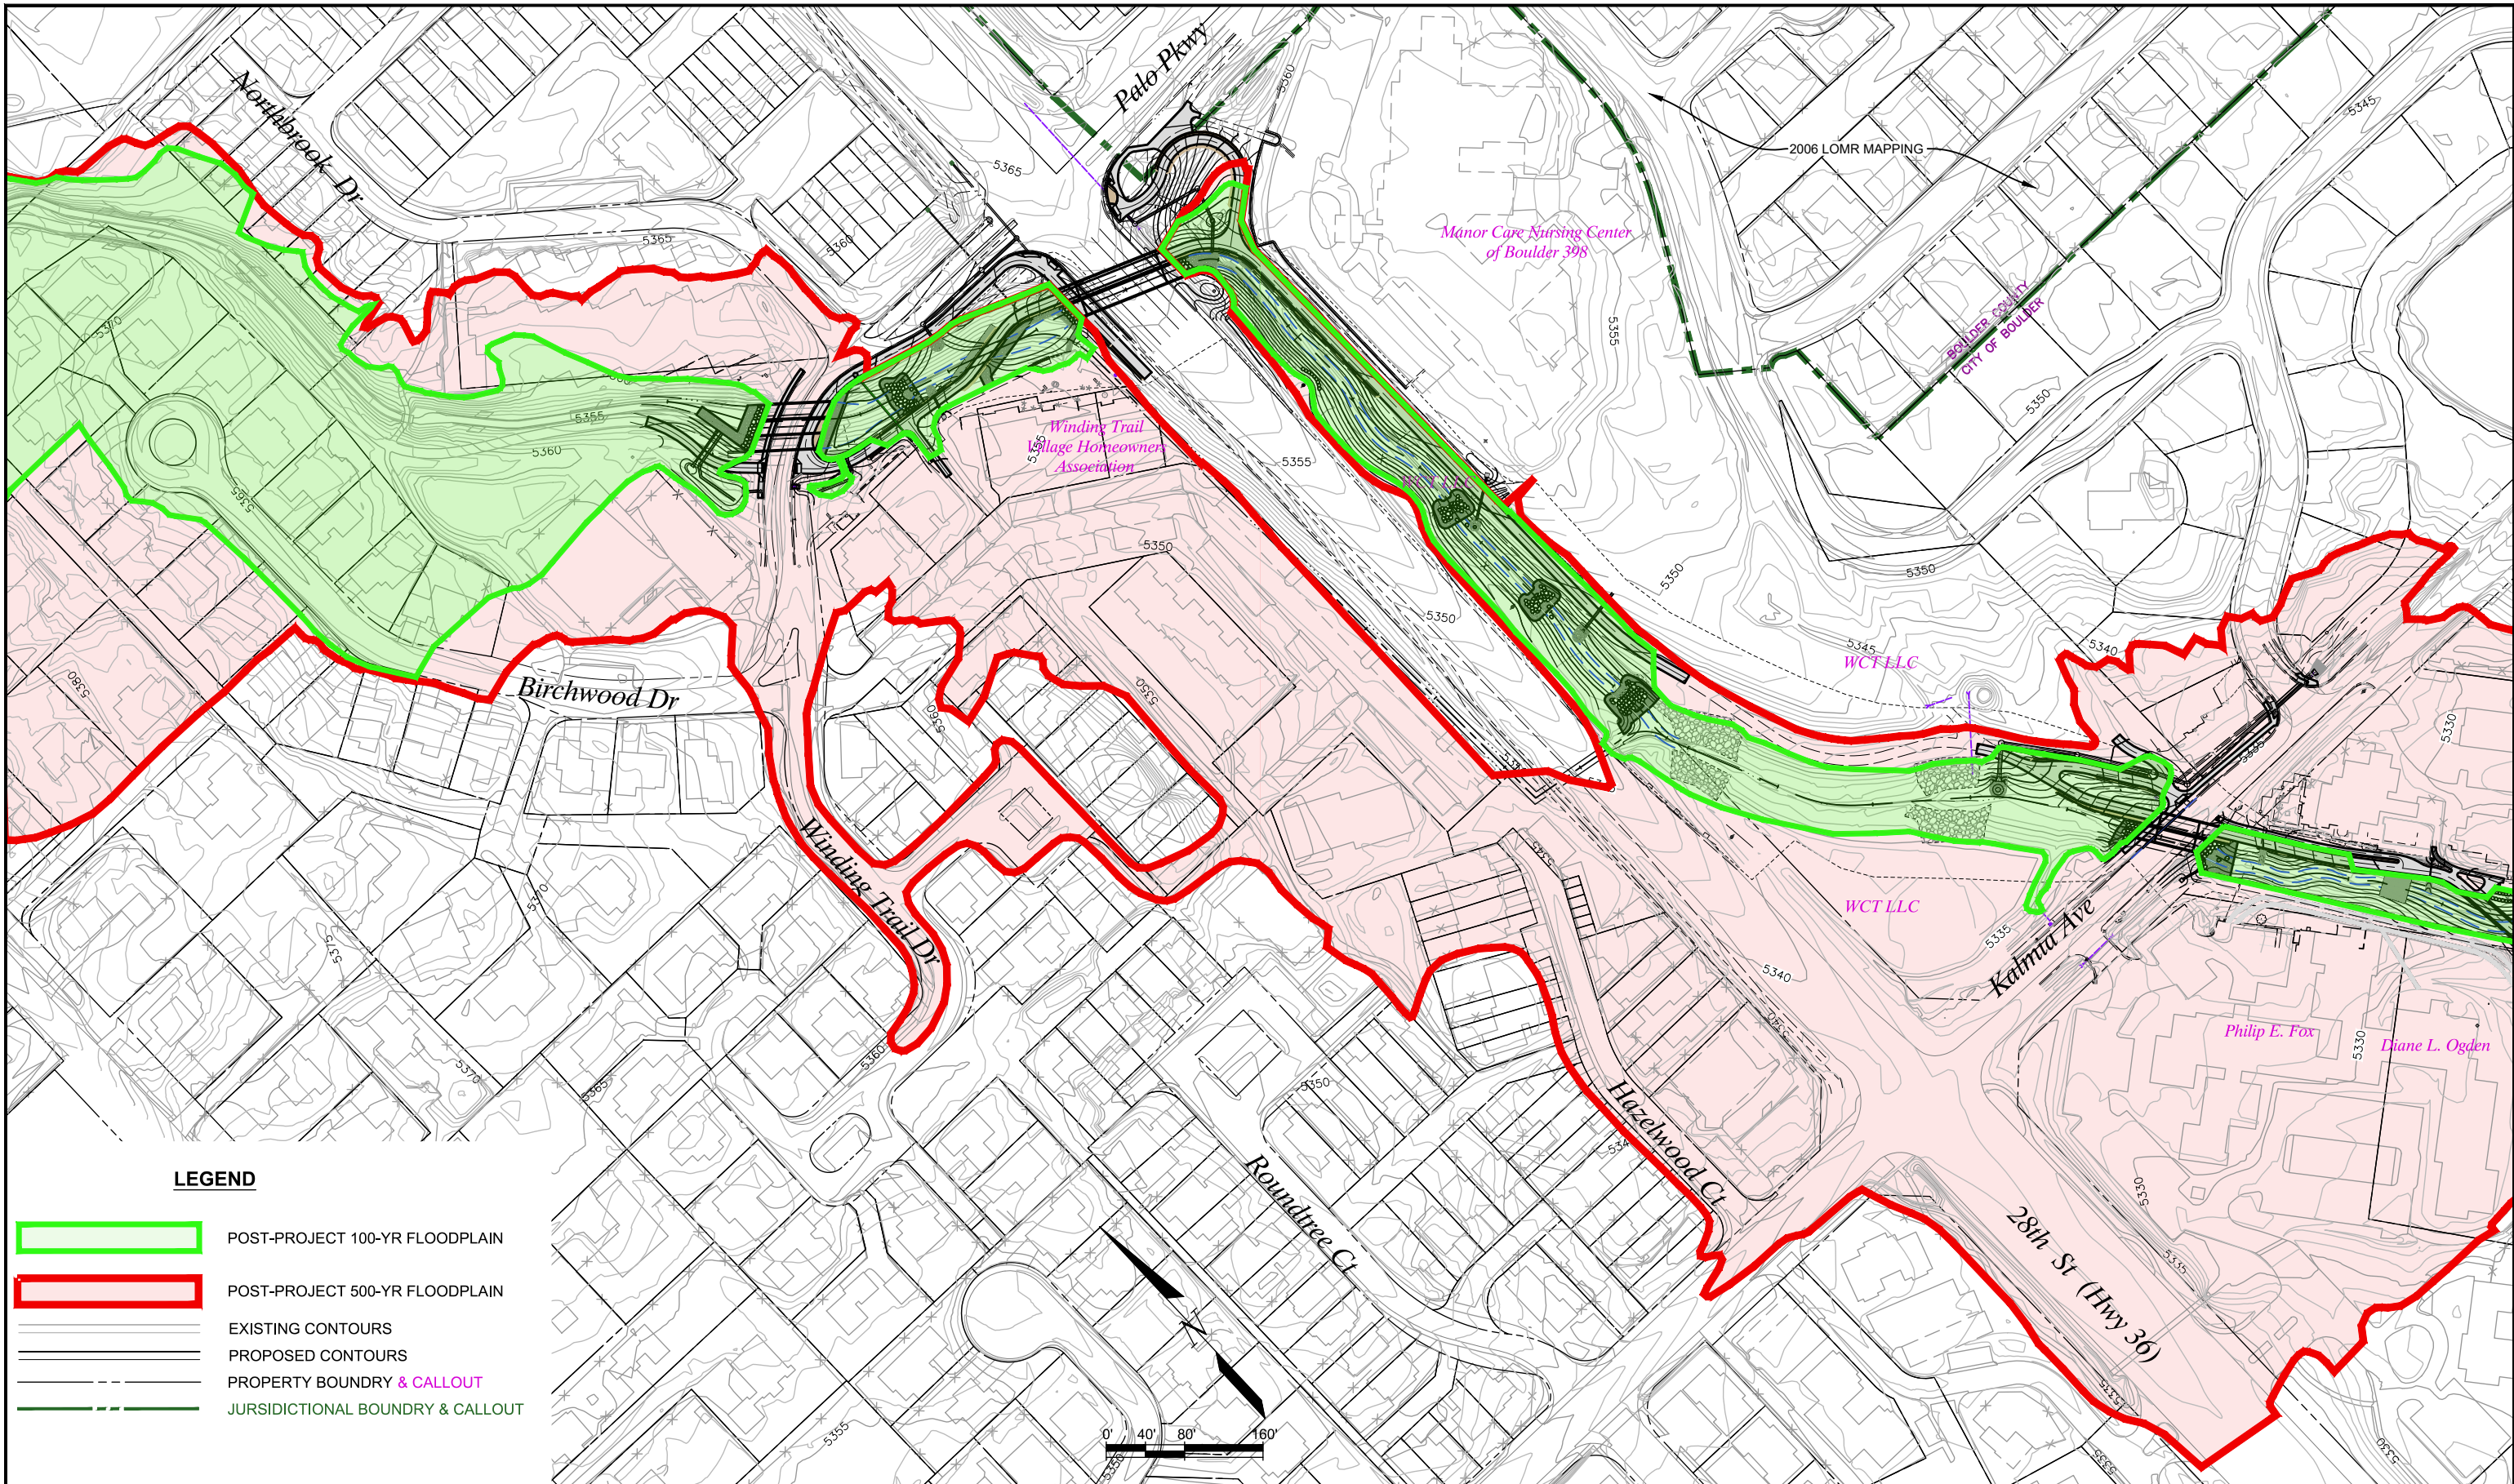

LEGEND

- POST-PROJECT 100-YR FLOODPLAIN
- POST-PROJECT 500-YR FLOODPLAIN
- EXISTING CONTOURS
- PROPOSED CONTOURS
- PROPERTY BOUNDARY & CALLOUT
- JURISDICTIONAL BOUNDARY & CALLOUT

Computer File Information	
Creation Date:	Initials:
Last Modification Date:	Initials:
Full Path:	
Drawing File Name:	
Scale: AS SHOWN	



MULLER
ENGINEERING COMPANY

MEC PROJECT NO. 11039.18

LOMR
SUBMITTAL

☐

☐

☐


☐

☐

Sheet Revisions		
Date:	Comments	Init.



WONDERLAND CREEK - GREENWAYS IMPROVEMENT PROJECT		Project No./Code
POST PROJECT FLOODPLAIN EXHIBIT		STA 04-XX
Designer:	Structure Numbers	1xxx8
Detailer:		
Sheet Subset:	Subset Sheets:	Sheet Number: 1 of 3

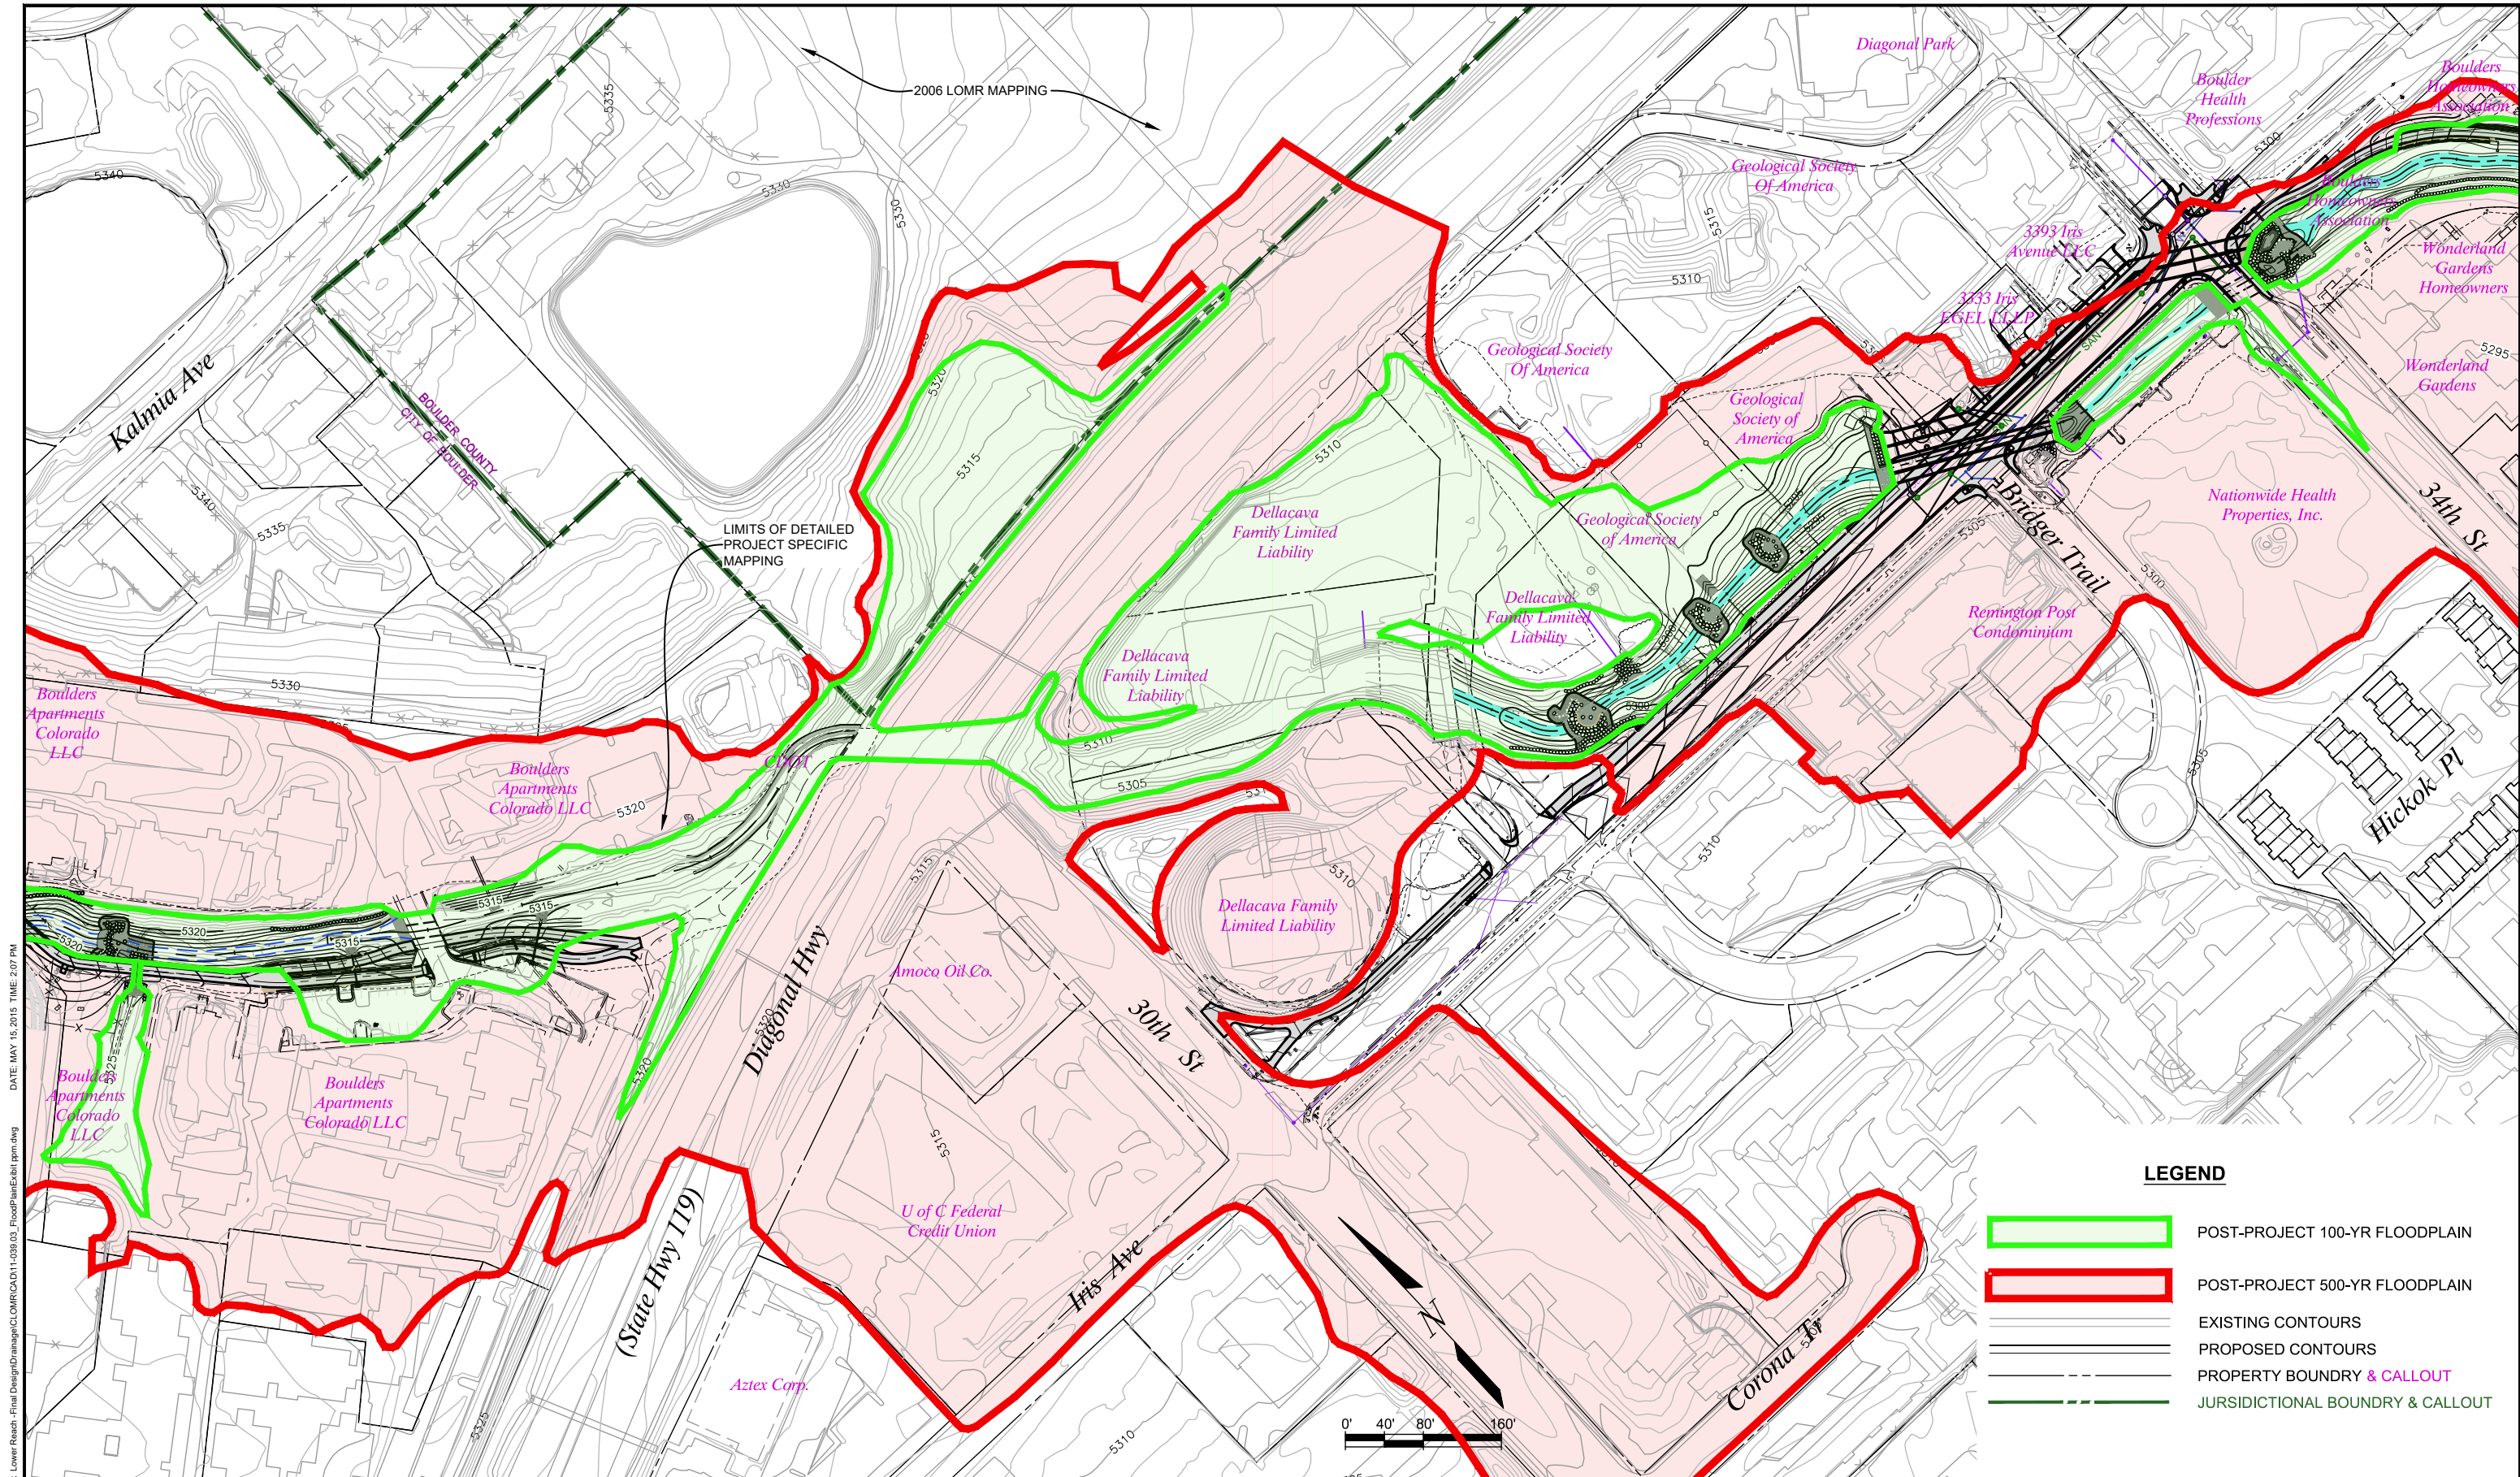

NAME: P:\11-030-03 Wonderland Creek - Lower Reach - Final Design\Drawings\LOMR\CAD\11-030-03_FloodPlainExhibit.dwg DATE: MAY 15, 2015 TIME: 2:07 PM

Computer File Information	
Creation Date:	Initials:
Last Modification Date:	Initials:
Full Path:	
Drawing File Name:	



MULLER
ENGINEERING COMPANY

MEC PROJECT NO. 11039.18

LOMR
SUBMITTAL

☐
☐
☐
☐
☐

Sheet Revisions		
Date:	Comments	Init.




Mile High Flood District



CITY OF BOULDER

WONDERLAND CREEK - GREENWAYS IMPROVEMENT PROJECT	
POST PROJECT FLOODPLAIN EXHIBIT	
Designer:	Structure Numbers
Detailer:	
Sheet Subset:	Subset Sheets:

Project No./Code
STA 04-XX
1xxx8
Sheet Number: 2 of 3

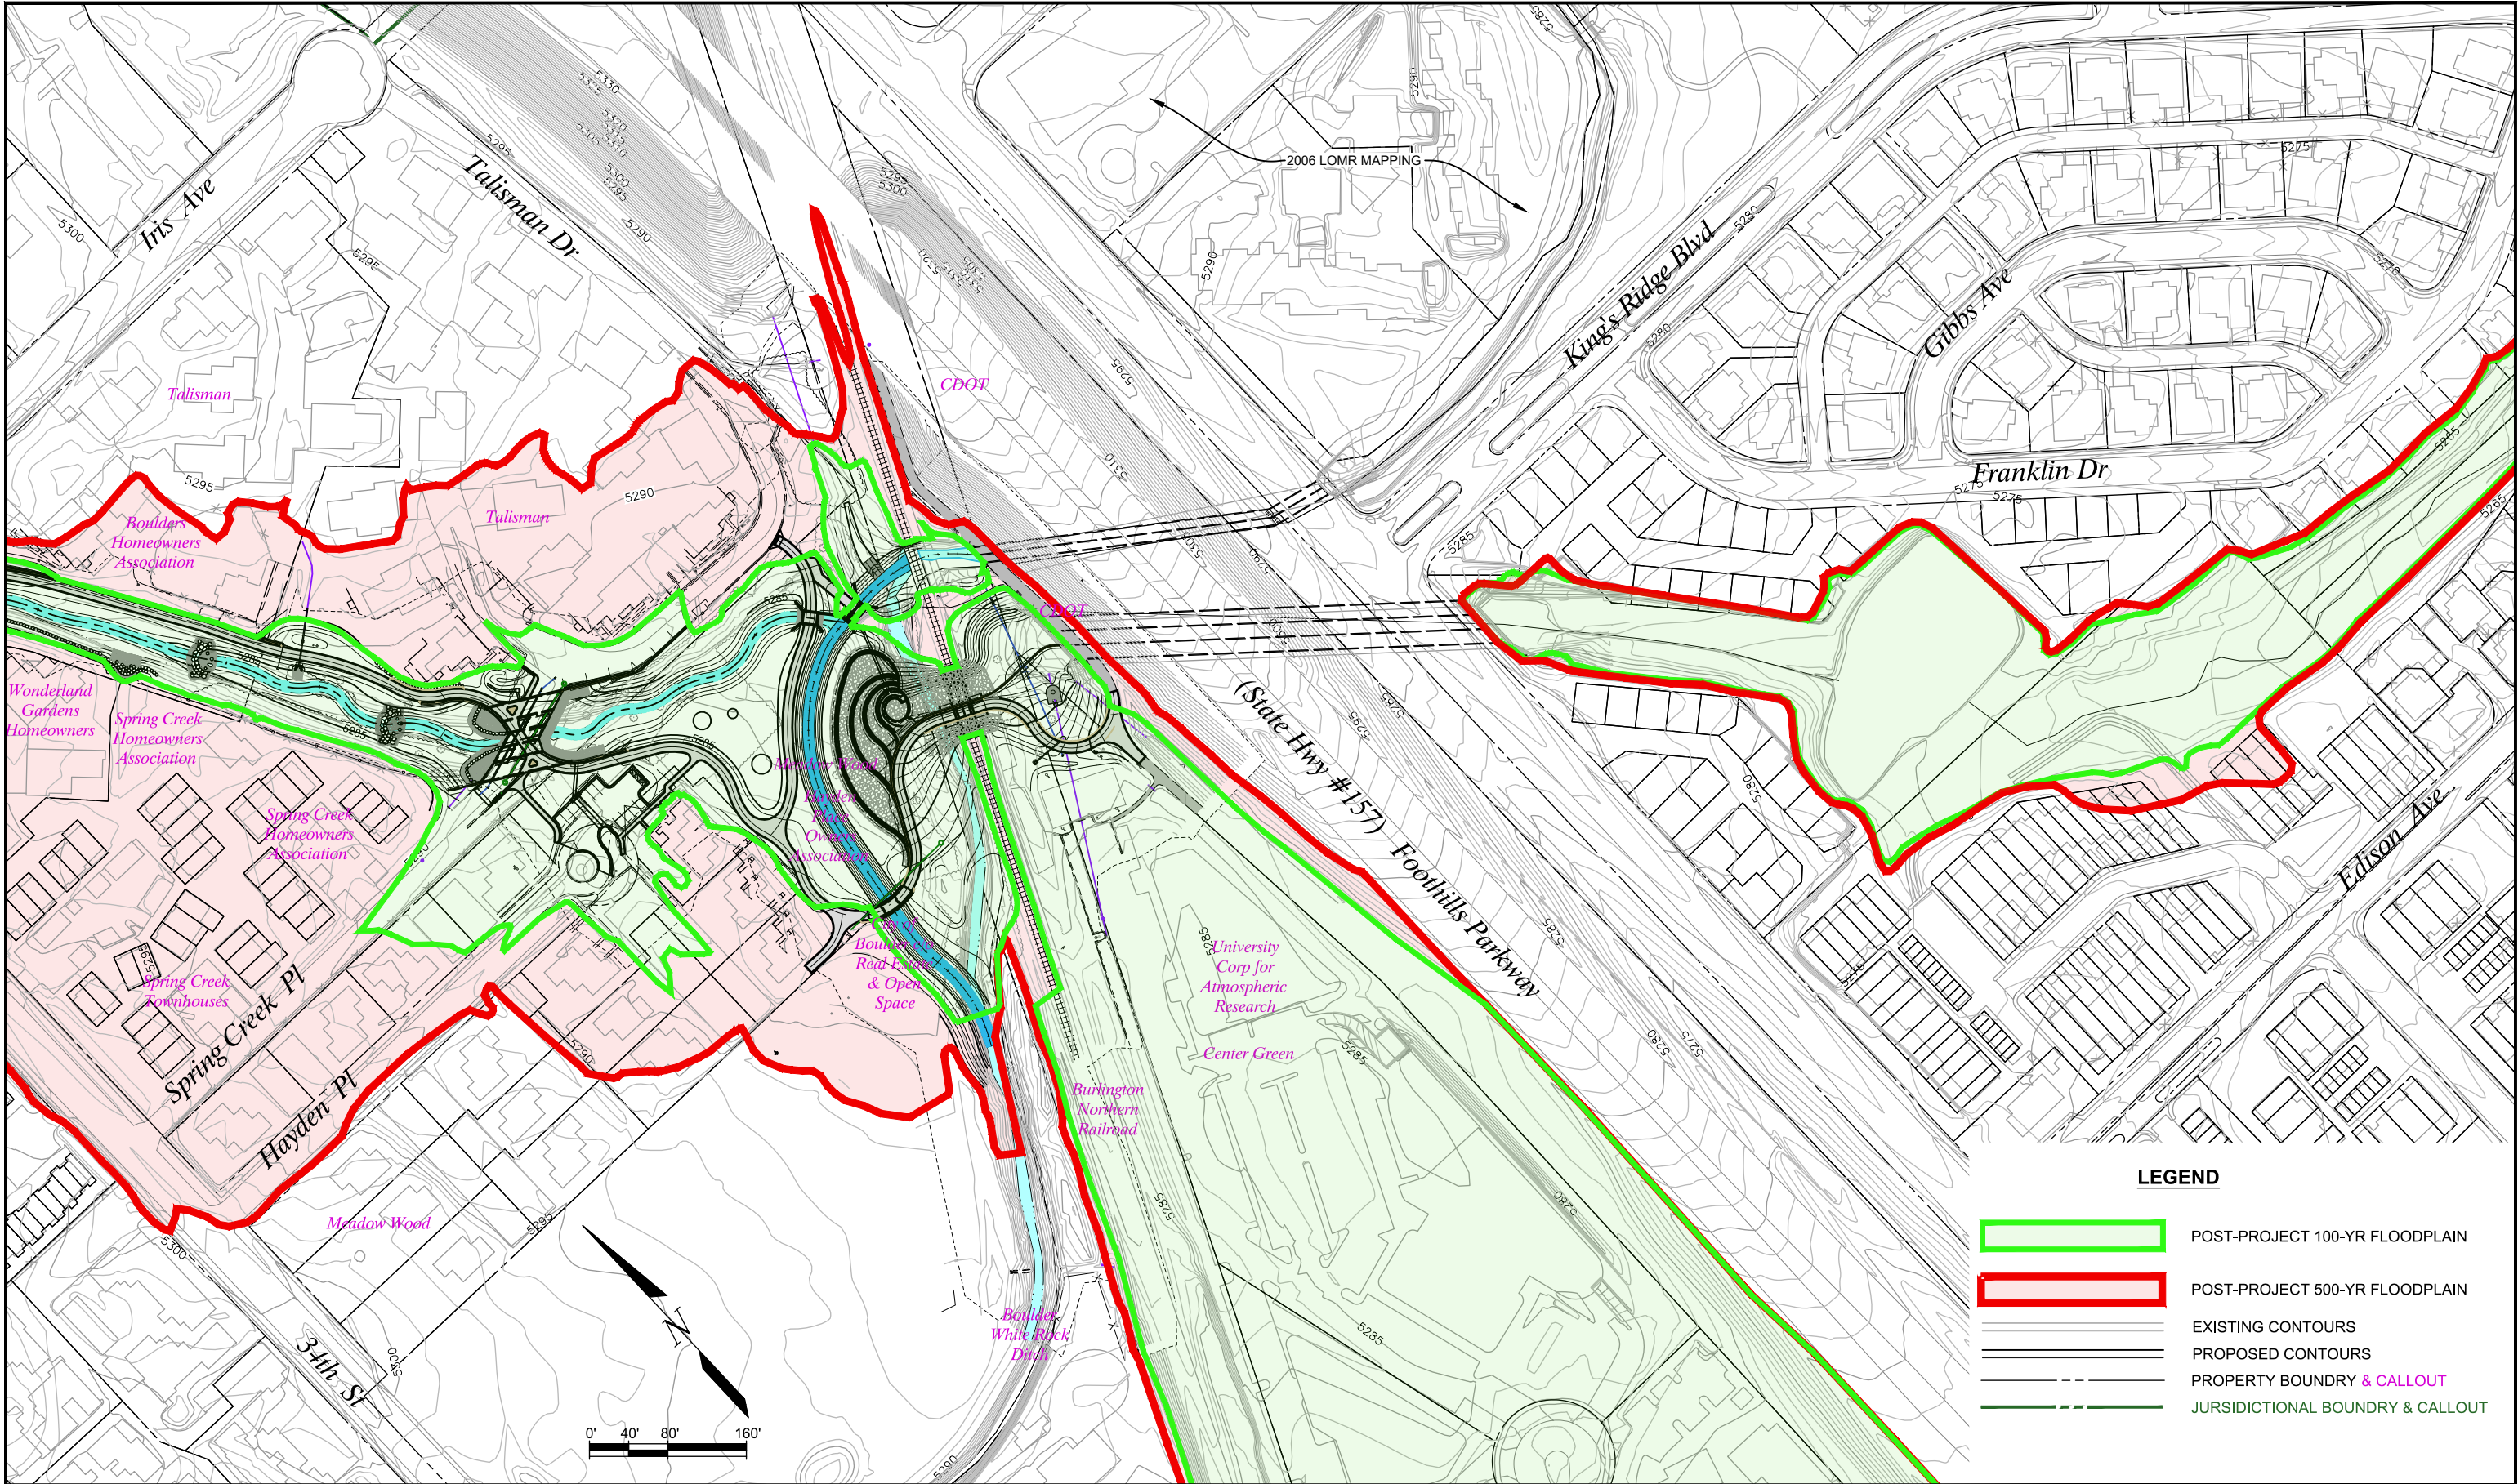

NAME: P:\11-039.03 Wonderland Creek - Final Design\Drawings\LOMR\CAD\11-039.03 FloodplainExhibit.pgm.dwg DATE: MAY 15, 2015 TIME: 2:08 PM

Computer File Information	
Creation Date:	Initials:
Last Modification Date:	Initials:
Full Path:	
Drawing File Name:	
Scale: AS SHOWN	



MULLER
ENGINEERING COMPANY

MEC PROJECT NO. 11039.18

LOMR
SUBMITTAL

Sheet Revisions		
Date:	Comments	Init.



Mile High Flood District



CITY OF BOULDER

WONDERLAND CREEK - GREENWAYS IMPROVEMENT PROJECT		Project No./Code
POST PROJECT FLOODPLAIN EXHIBIT		STA 04-XX
Designer:	Structure Numbers	1xxx8
Detailer:		
Sheet Subset:	Subset Sheets:	Sheet Number: 3 of 3