



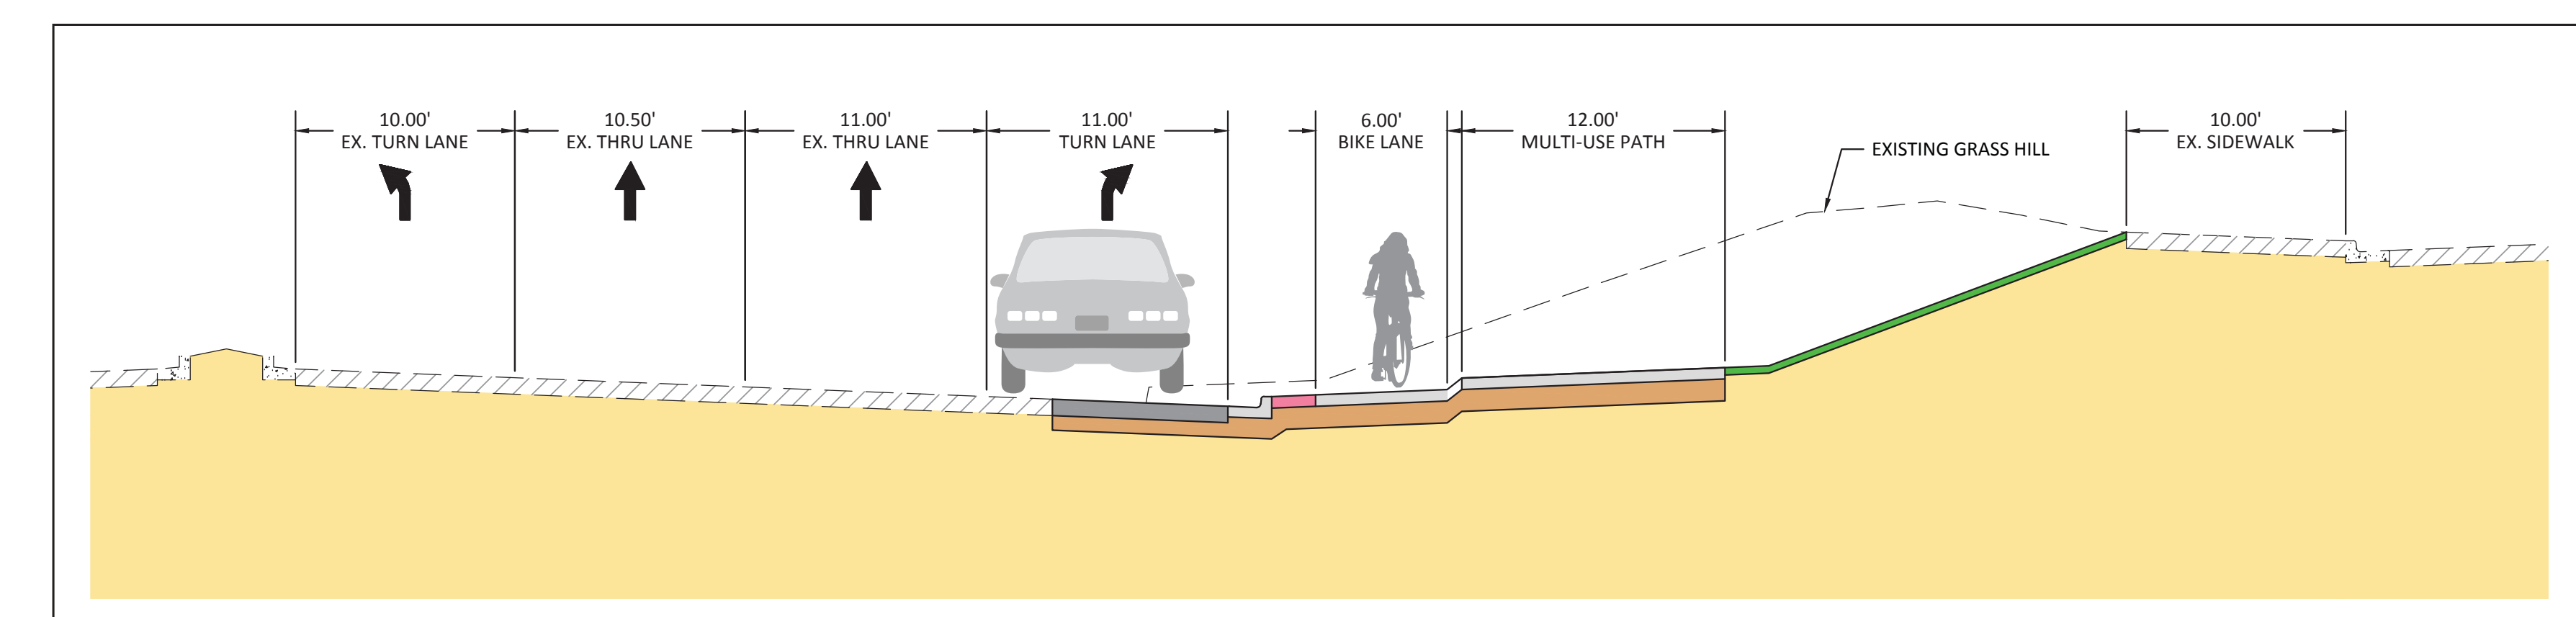


Colorado Avenue and Regent Drive Recommended Design

Proposed Improvements Include:

- Install elements of a protected intersection to improve safety for bicyclists traveling eastbound through the Colorado Avenue and Regent Drive intersection.
- Install a protected bike lane to improve safety for cyclists traveling eastbound on Colorado Avenue toward 28th Street/US 36.
- Add an additional vehicle lane to separate vehicles turning right on to Colorado Avenue from Regent Drive and vehicles turning right on to 28th Street/US 36 from Colorado Avenue from other traffic.
- Add a realigned raised crosswalk and multiuse path in place of the existing southside sidewalk.

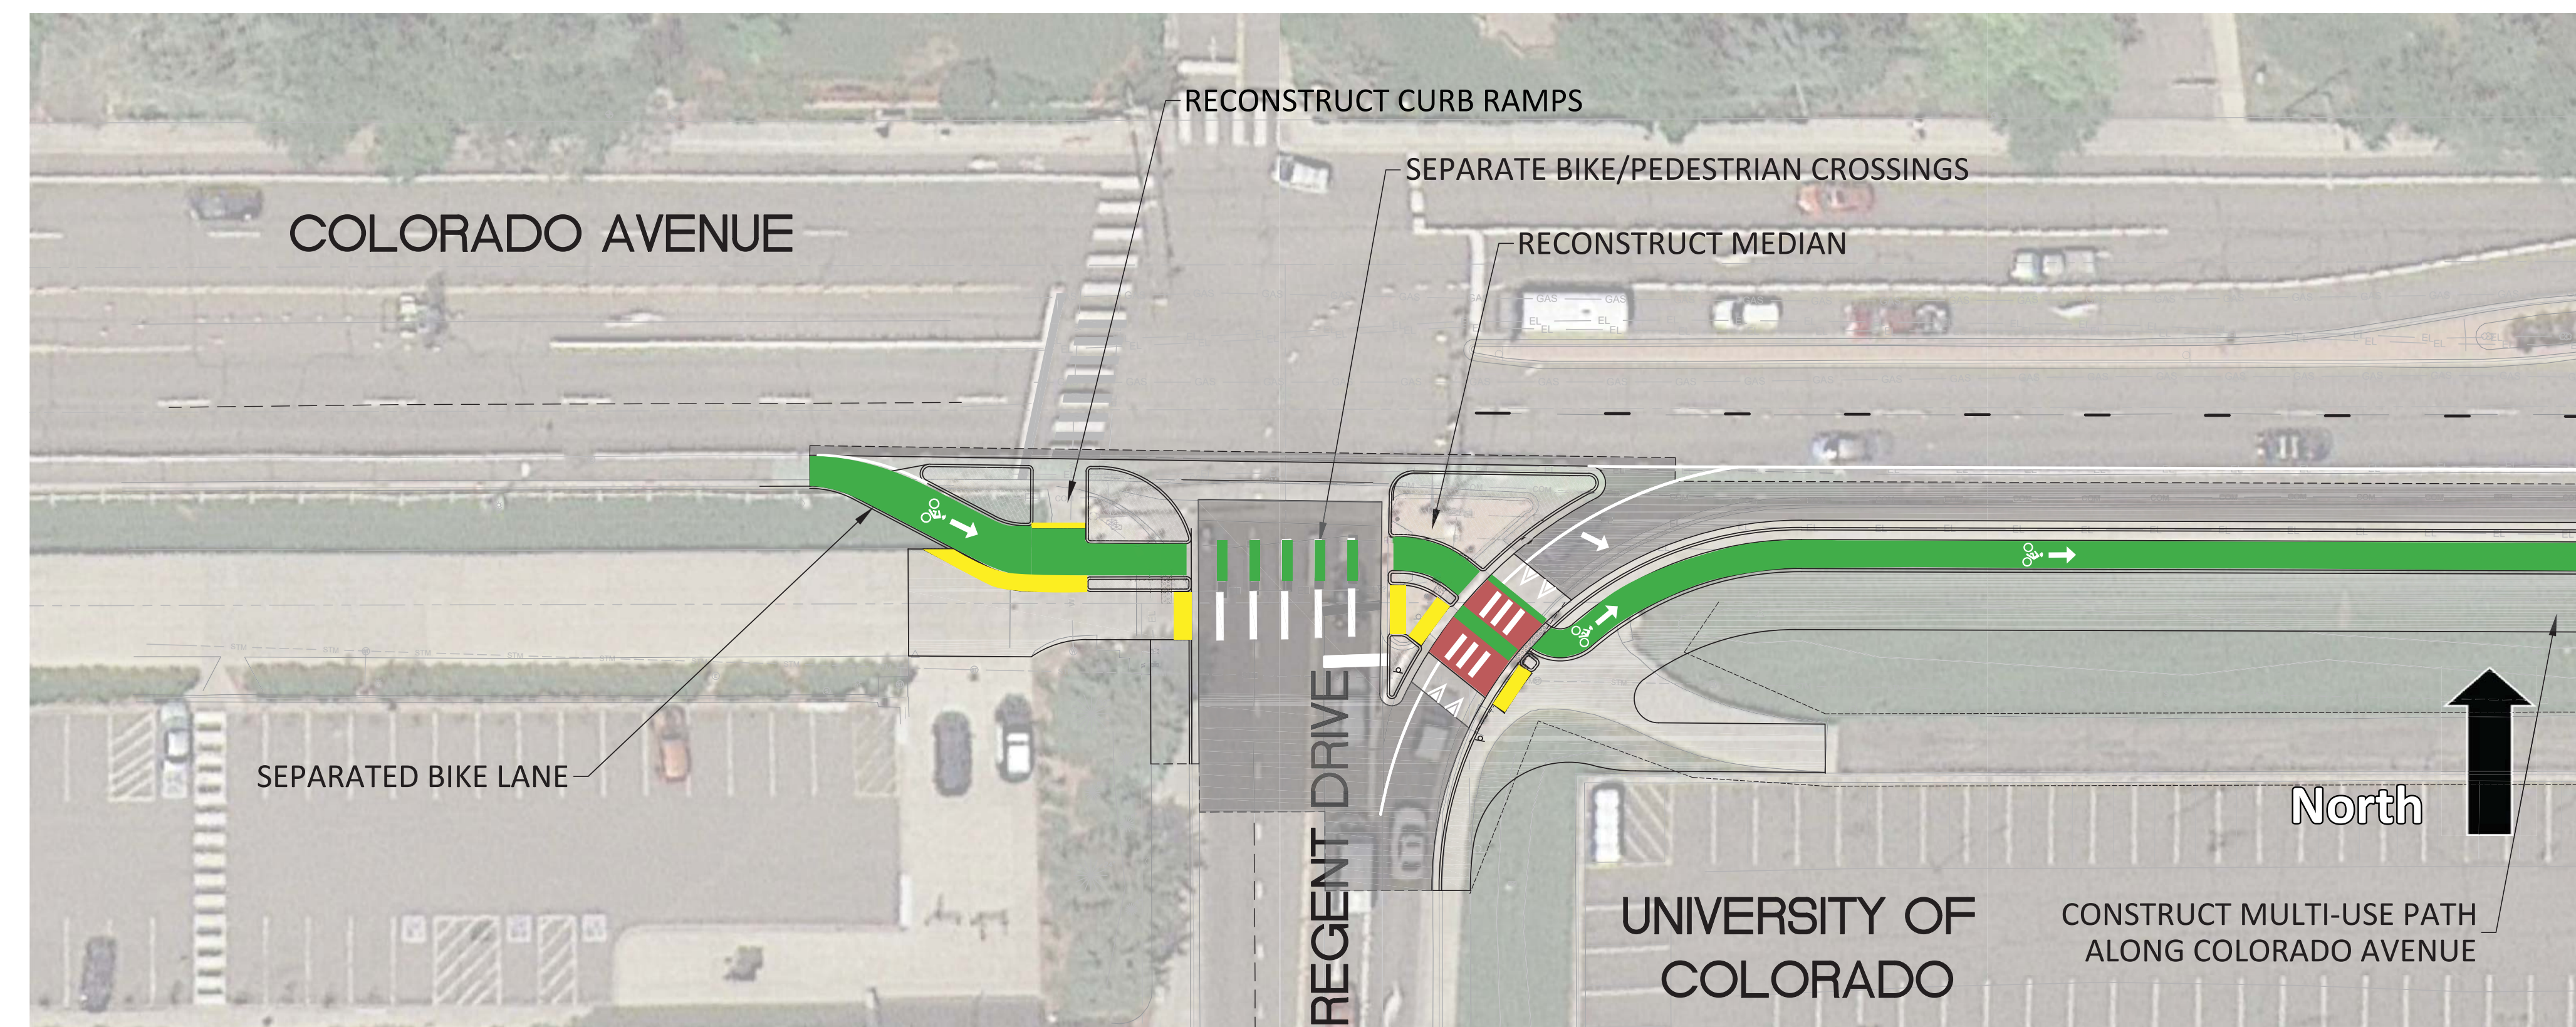

Colorado/28th Street Option 1

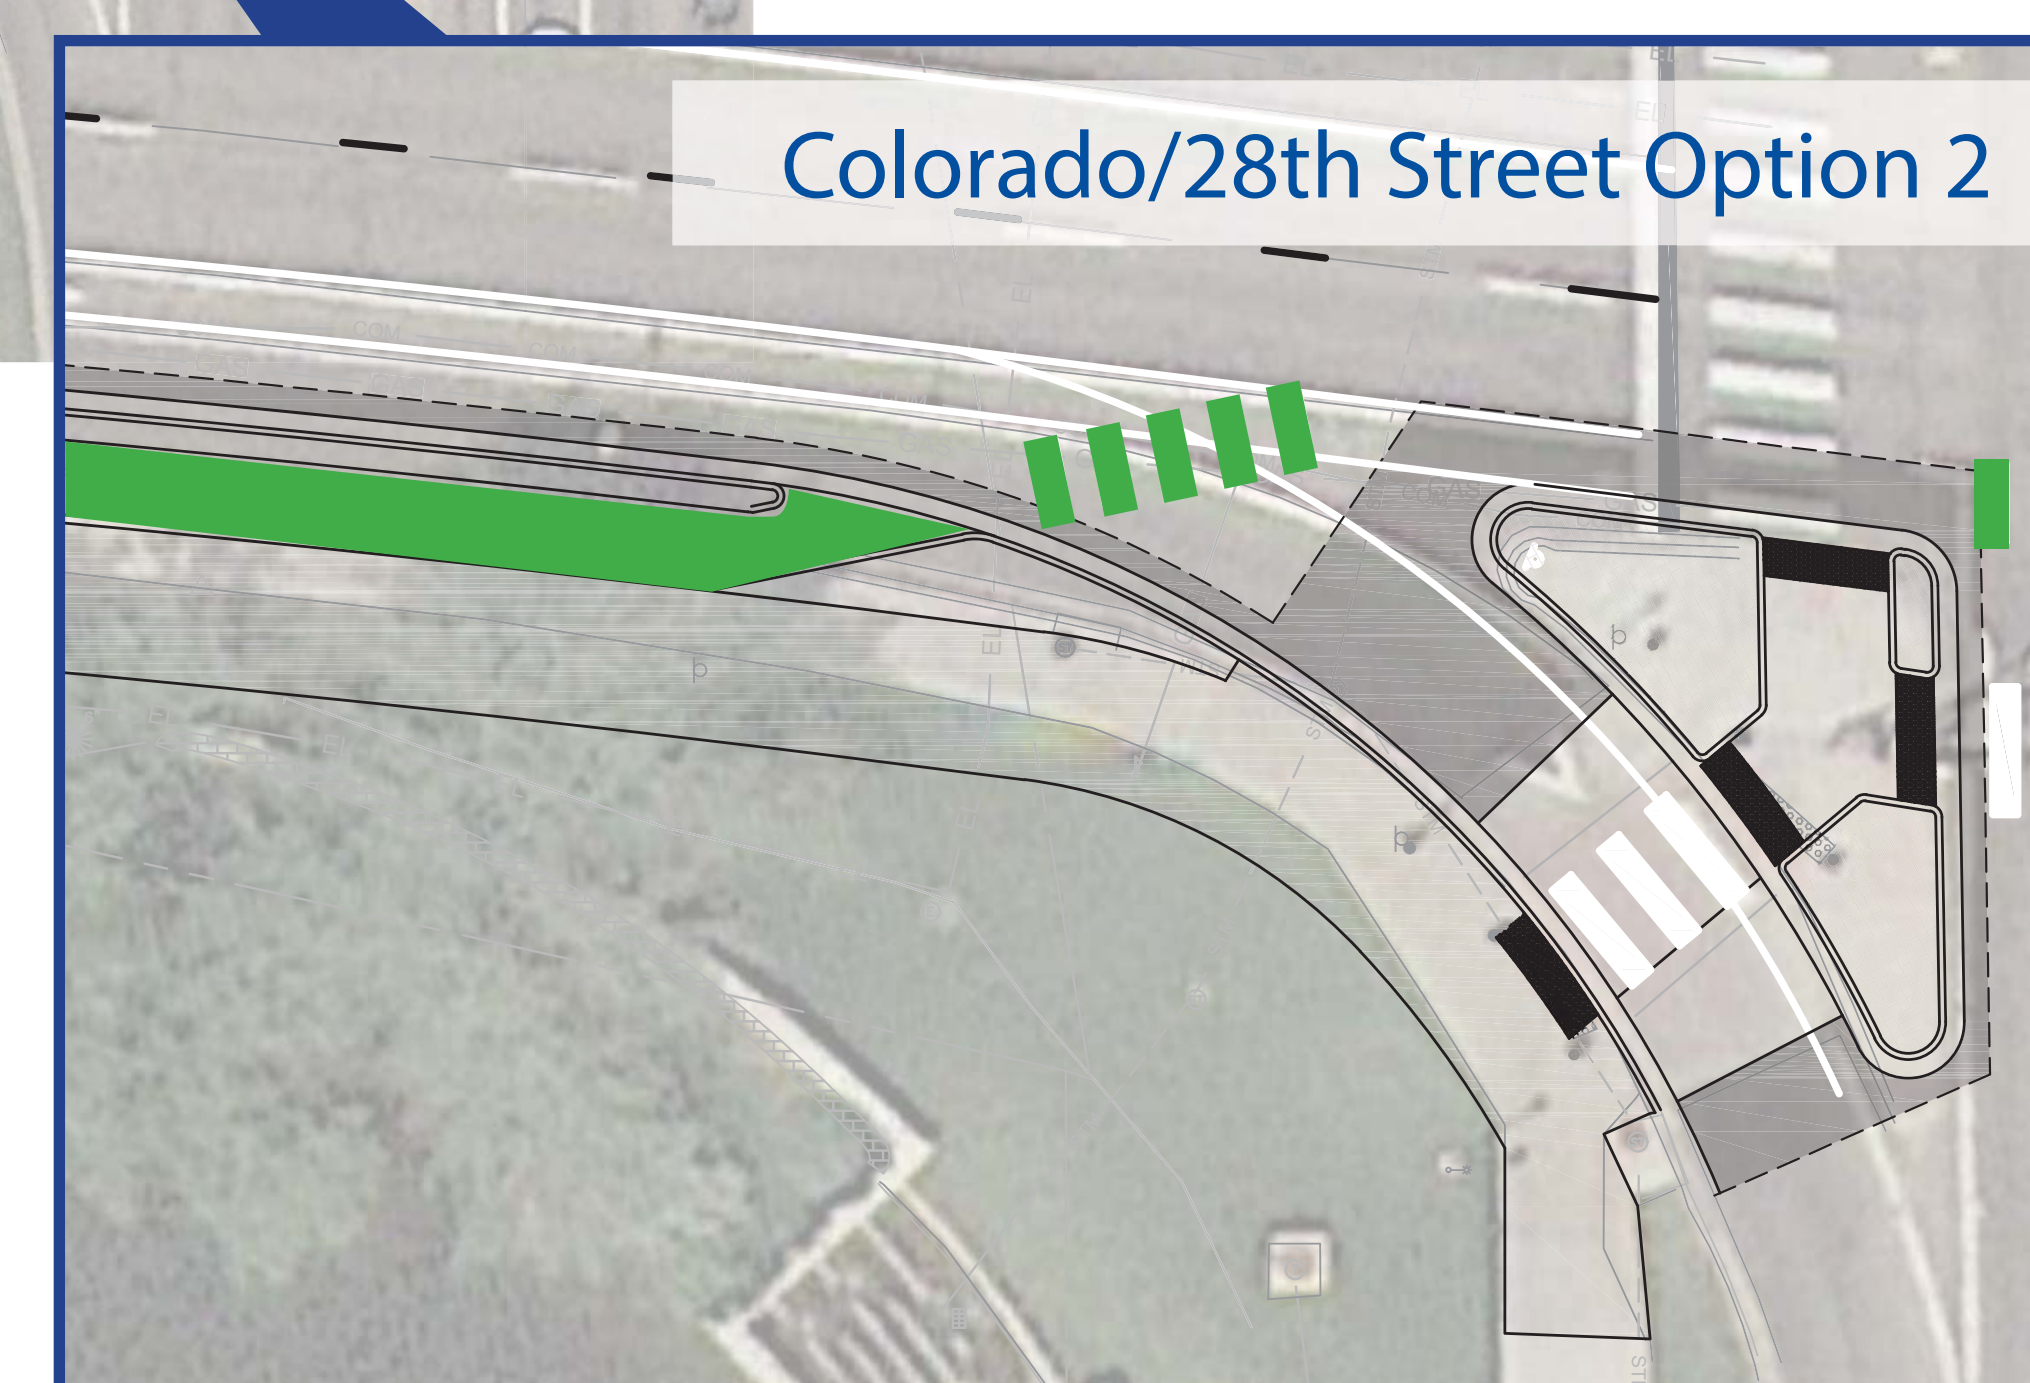

Colorado/28th Street Option 2

- Bicyclists pass through the intersection in a separate crossing, and can continue east in a protected bike lane which connects to the 28th St./US 36 multi-use path.
- Bicyclists or pedestrians can also use a new multiuse path in place of the existing sidewalk or continue to use the existing path connecting to the College Ave. underpass
- Drivers turning right on to Colorado Ave. from Regent Dr. yield to bicyclists and pedestrians in raised crosswalk and continue in a new lane.