



SEE DRAWING NO. 5.18D FOR
ADJUSTMENT DETAIL, IF REQUIRED

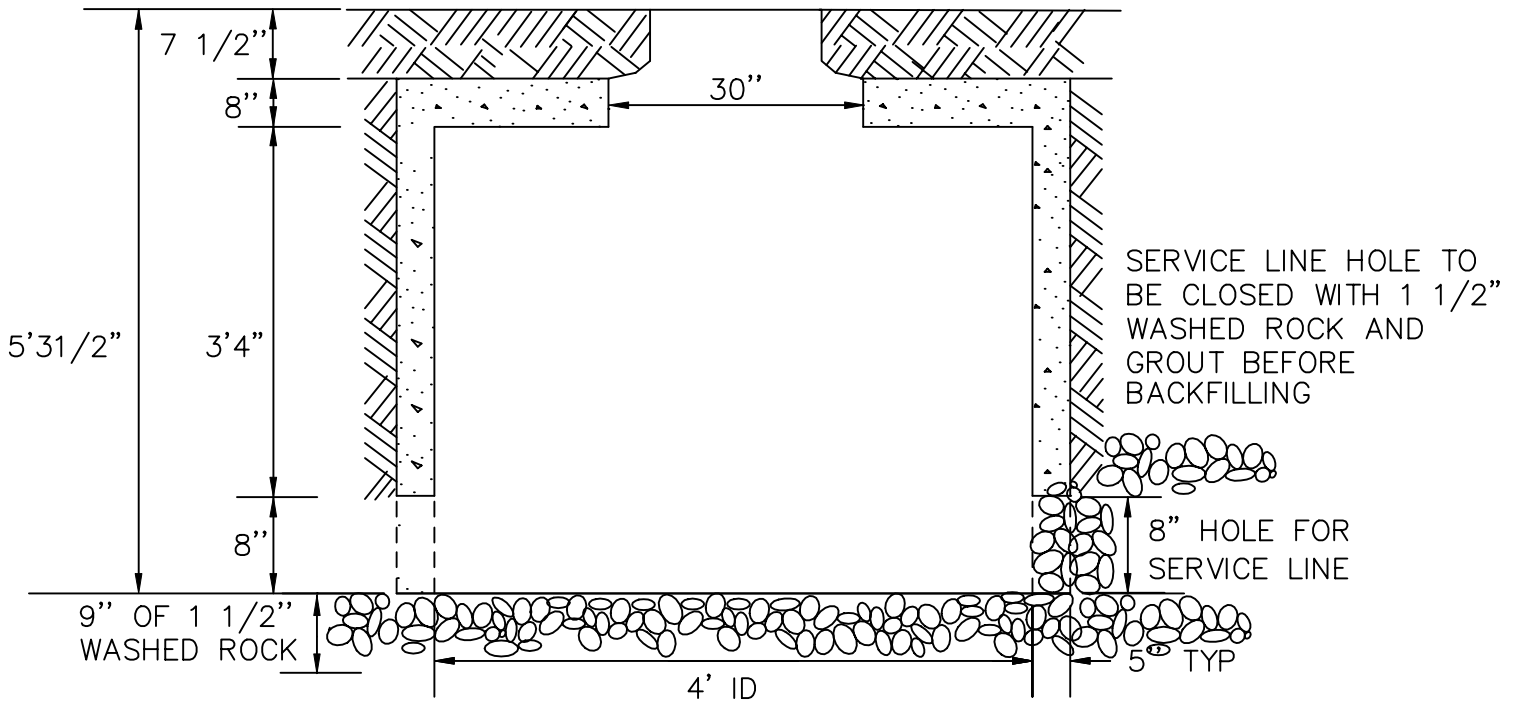

PROFILE

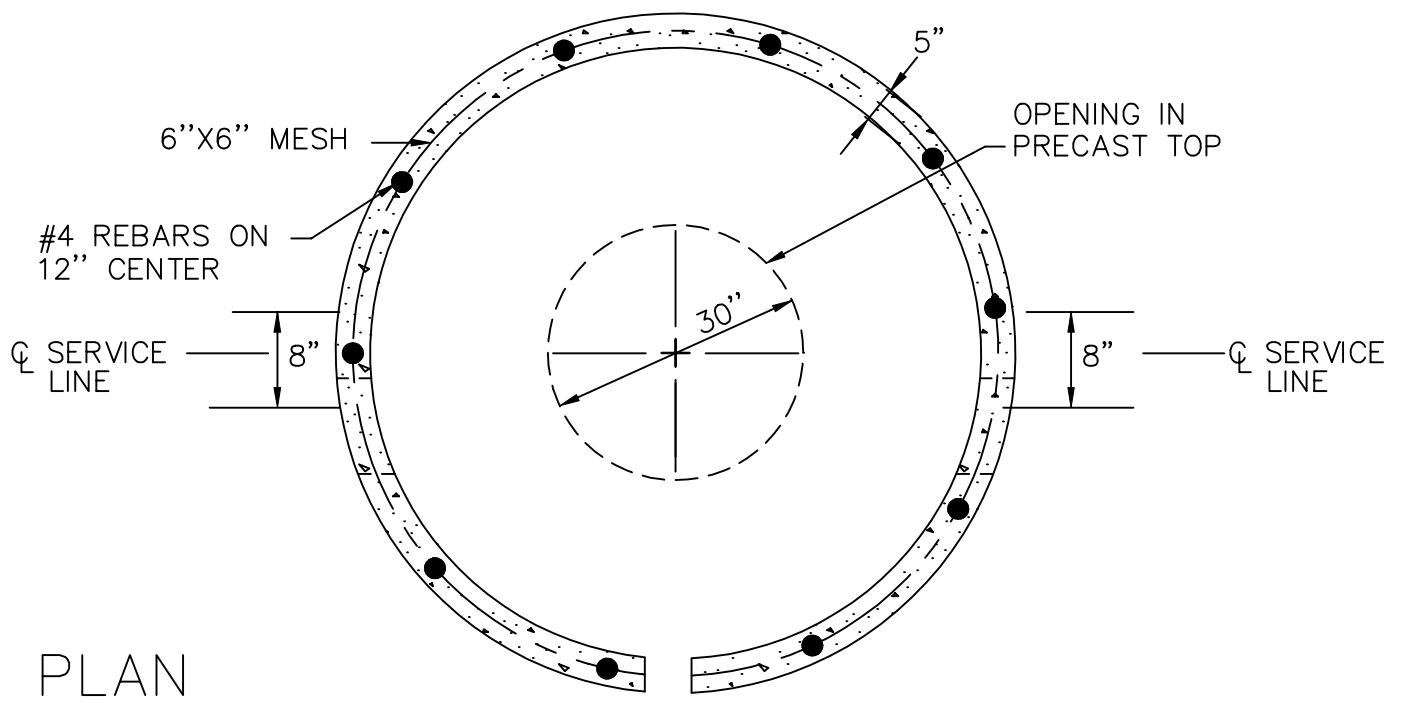

PLAN

NOTE: PRECAST CONCRETE STRUCTURES SHALL MEET ASTM C-478.

DRAWN BY: JSH
CHECKED BY: RJH

APPROVED BY:
DIRECTOR OF PUBLIC WORKS

CITY OF BOULDER, COLORADO
STANDARD METER PIT
1 1/2" - 2" SERVICE

ISSUED: JULY 2, 1998
REVISED: OCT. 17, 2000

DRAWING NO.
5.17B