


VERTICAL THRUST BLOCKS,  
(TYPICAL BOTH SIDES). SEE  
SEE VERTICAL THRUST BLOCK  
DETAIL DRAWING NO. 5.15

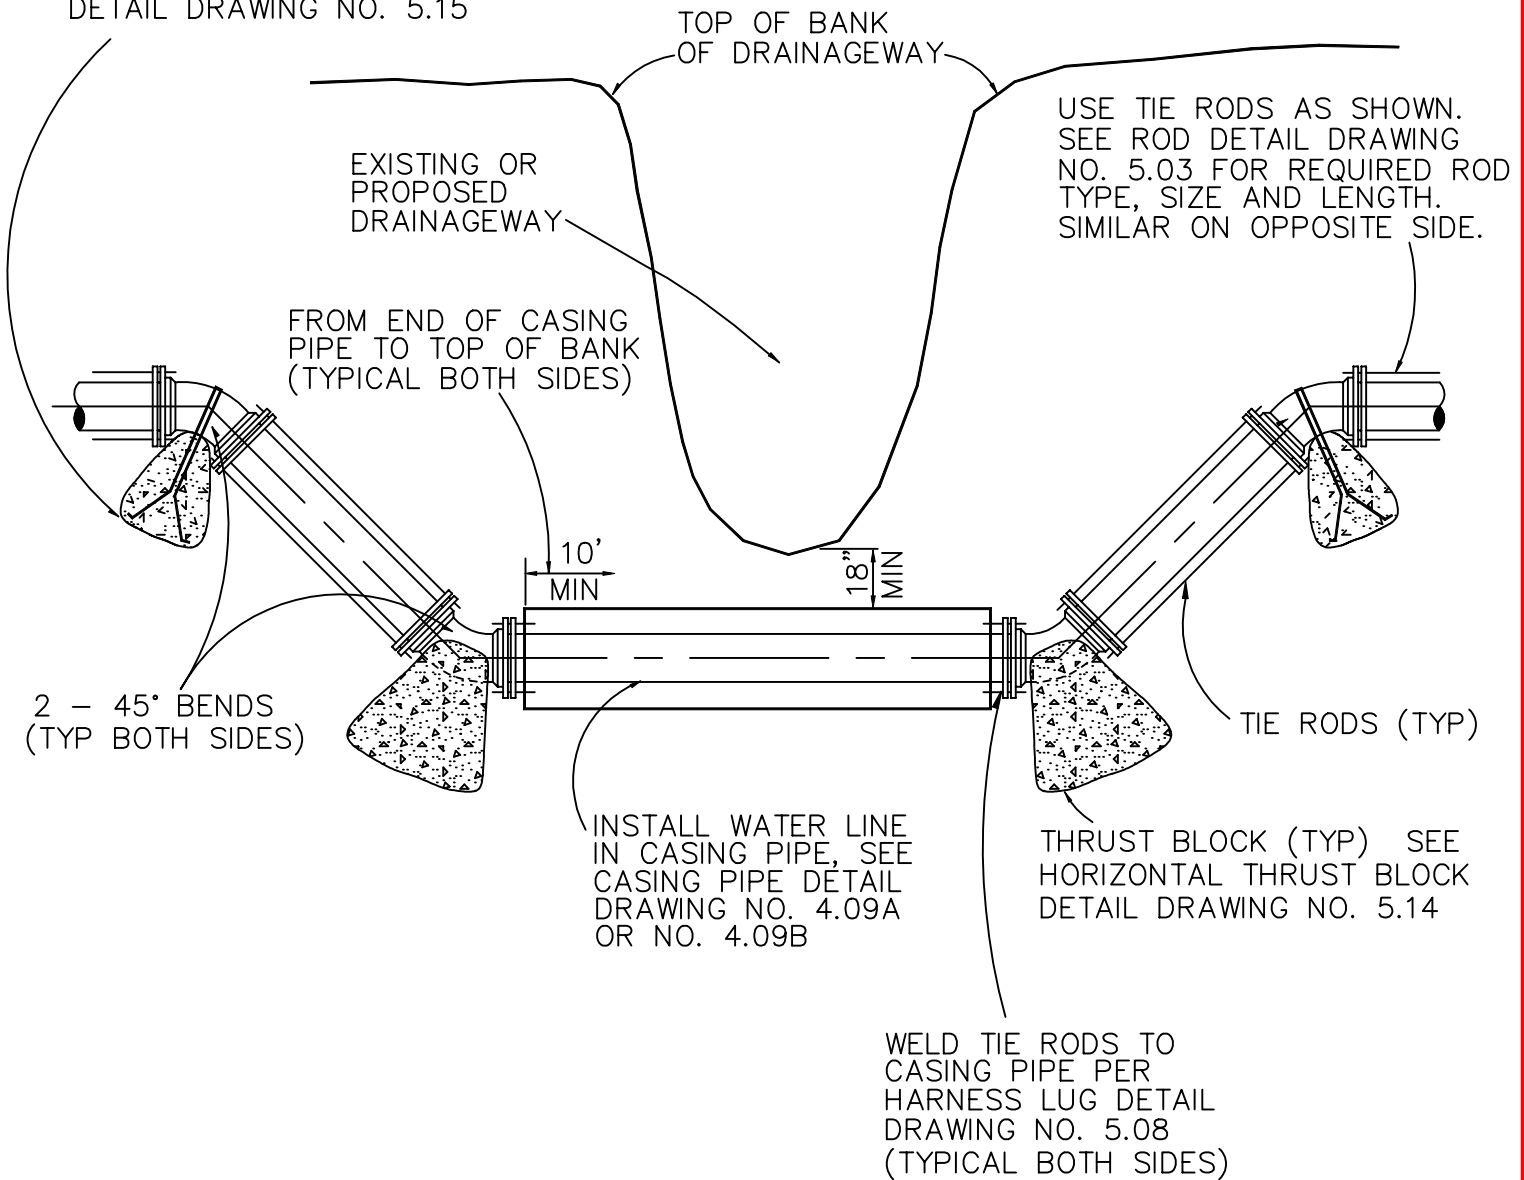

DRAWN BY: JSH

CHECKED BY: RJH

APPROVED BY:  
DIRECTOR OF PUBLIC WORKS

CITY OF BOULDER, COLORADO  
WATER LINE  
LOWERING  
DRAINAGEWAY CROSSING ONLY

ISSUED: JULY 2, 1998  
REVISED: OCT. 17, 2000

DRAWING NO.  
5.01C