


DRAWN BY: TW
 CHECKED BY: CS
 APPROVED BY:
 DIRECTOR OF PUBLIC WORKS

CITY OF BOULDER, COLORADO

CURB EXTENSION
 DETAIL

ISSUED: XXX XX, 2021
 REVISED: XXX XX, 2021

DRAWING NO.
 X.XX.X

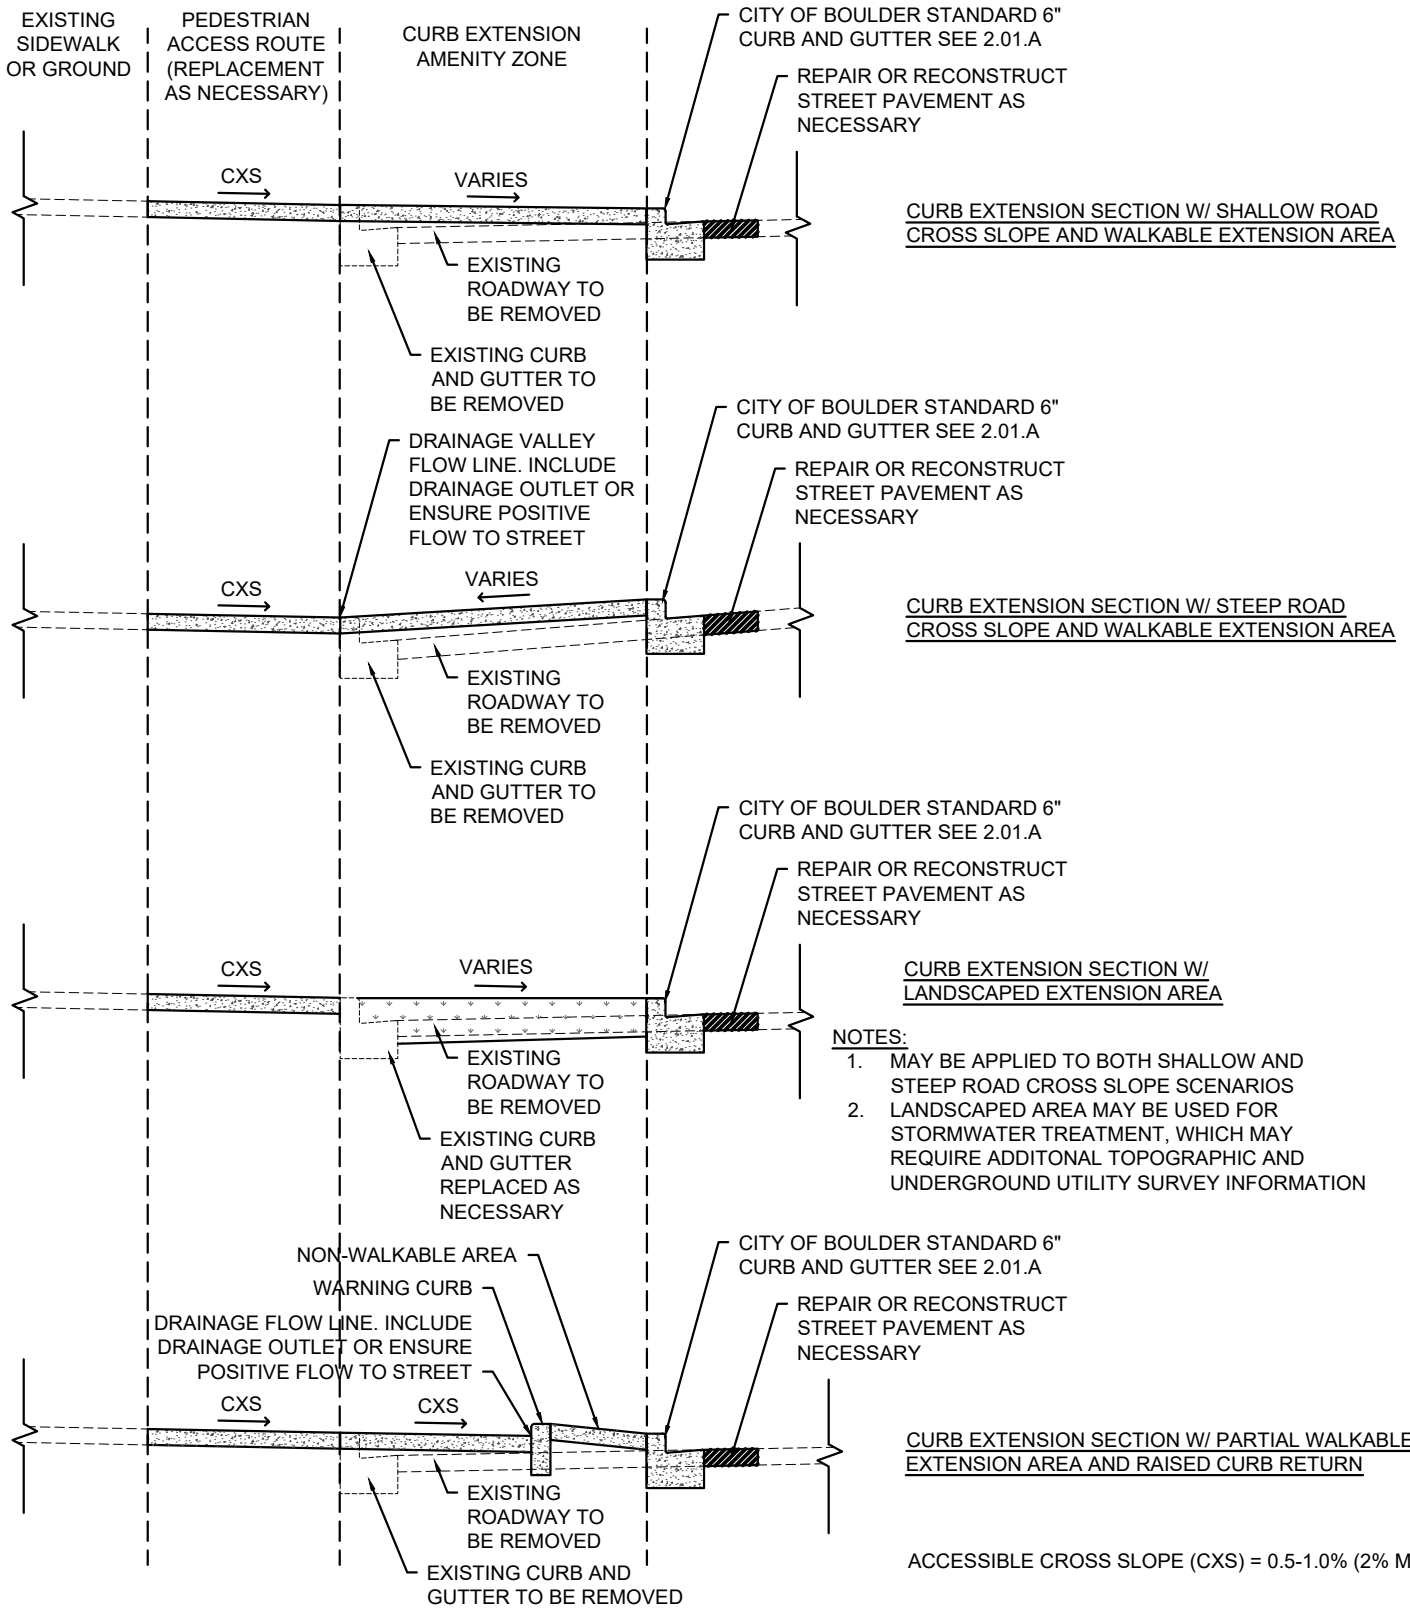

DRAWN BY: TW
 CHECKED BY: CS
 APPROVED BY:
 DIRECTOR OF PUBLIC WORKS

CITY OF BOULDER, COLORADO

CURB EXTENSION
 CROSS SECTIONS

ISSUED: XXX XX, 2021
 REVISED: XXX XX, 2021

DRAWING NO.

X.XX.X