


# Interim Downtown Boulder Station Improvements

Cost Estimate  
**\$925,000**

## 14th STREET "TRANSIT STREET" DESIGN CONCEPT - A

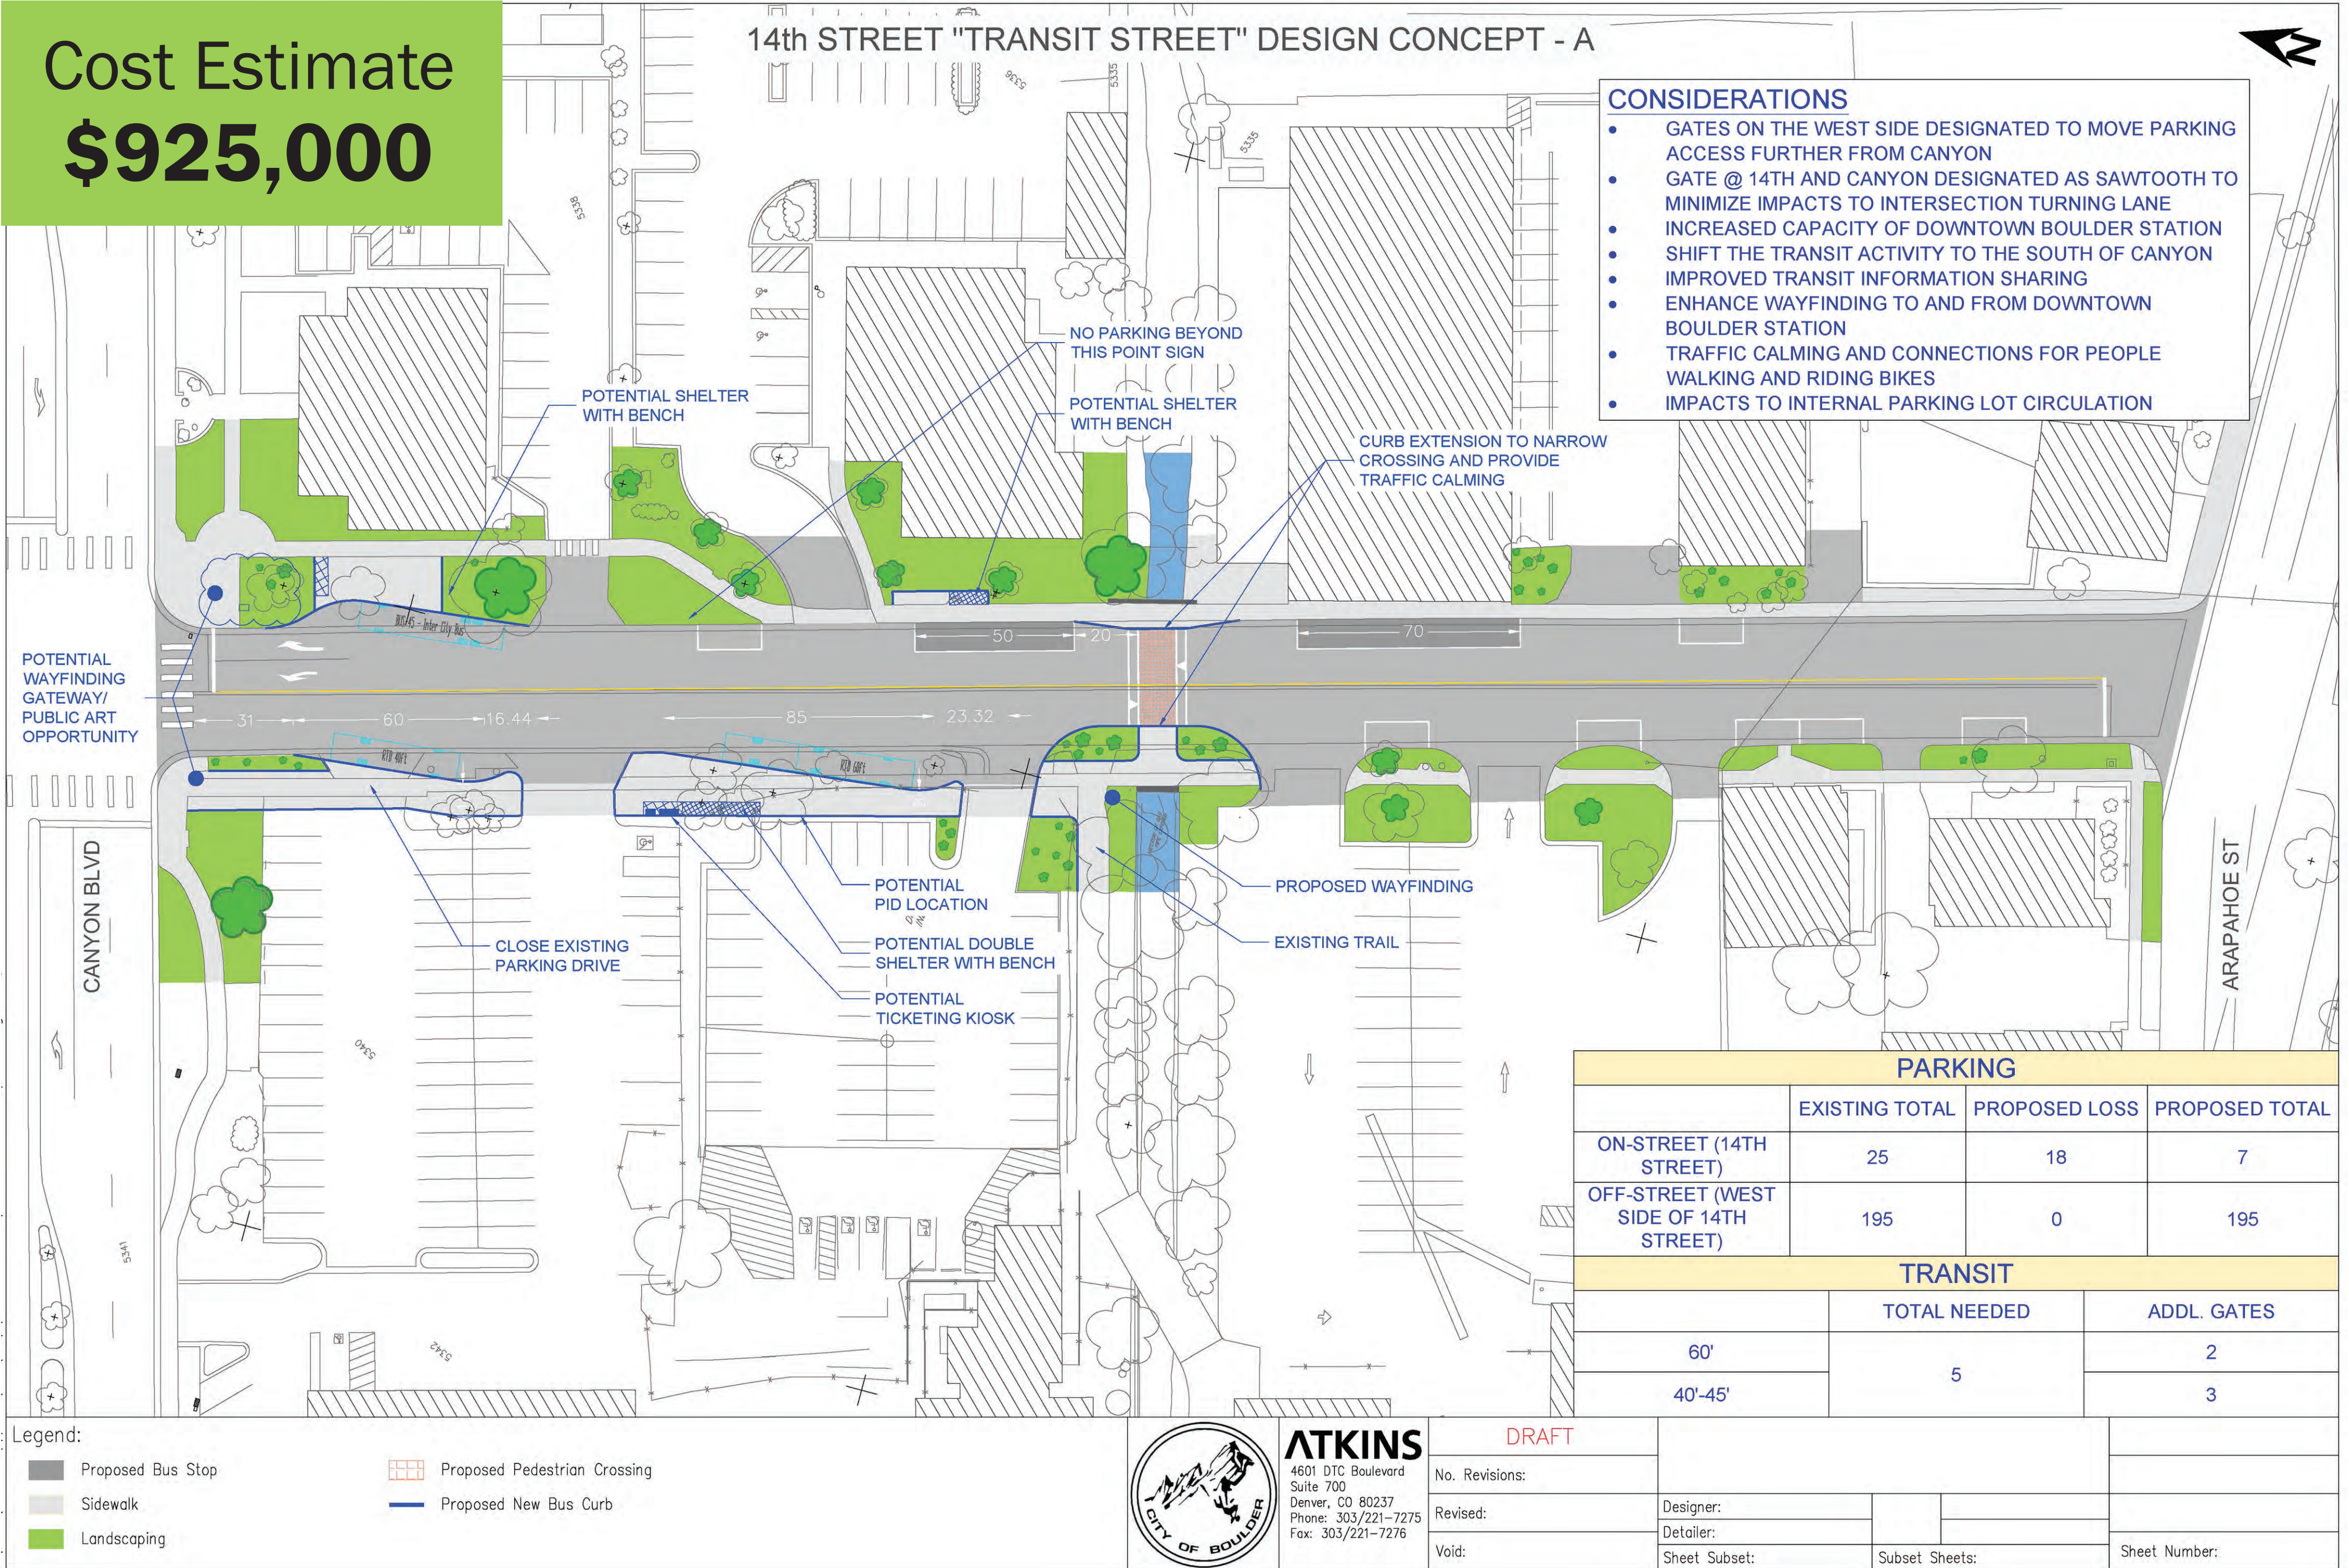

The Downtown Boulder Station Study identified improvements to address the station's current capacity and transit operations needs in the near term. The current station usage has outgrown its size and capacity. The old design is not able to accommodate the anticipated SH119 and SH7 Bus Rapid Transit (BRT) services. This project includes five additional bus gates on 14th St south of Canyon Blvd, assignment of curb space for shared mobility service and microtransit providers, enhancements to the Canyon Blvd stops and 14th and 16th Streets, information kiosks, signage, wayfinding, and urban design and landscaping features.

for shared mobility service and microtransit providers, enhancements to the Canyon Blvd stops and 14th and 16th Streets, information kiosks, signage, wayfinding, and urban design and landscaping features.