


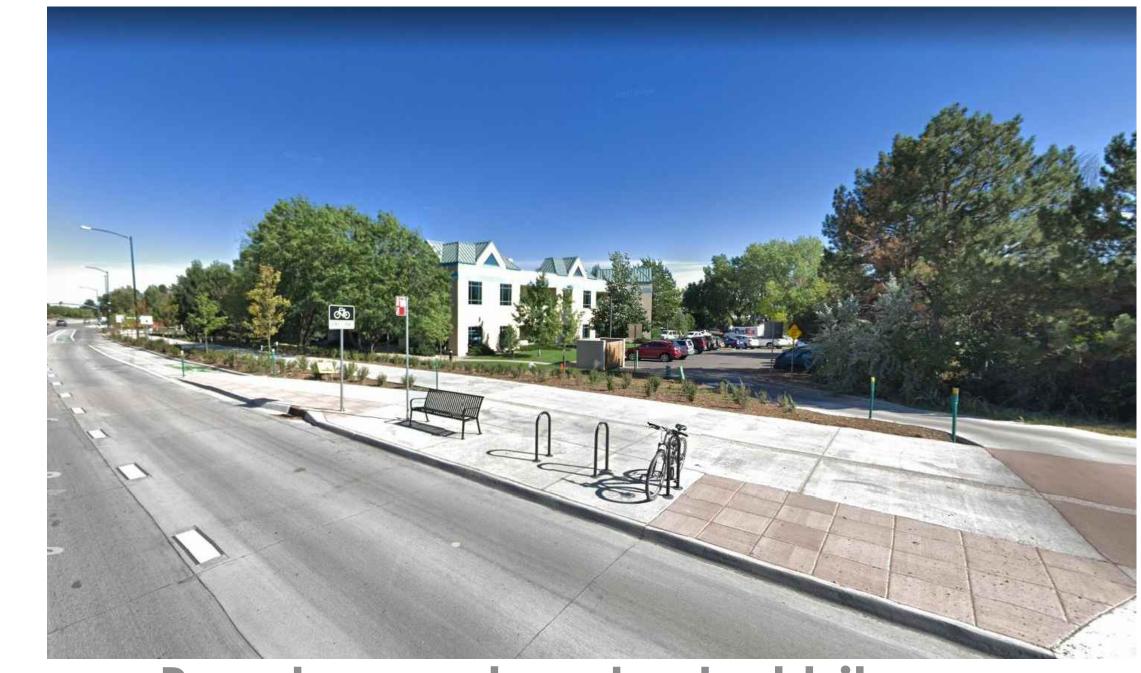



30th Street - Baseline Road to Shadow Creek Drive City of Boulder - 30th and Colorado Corridor Study














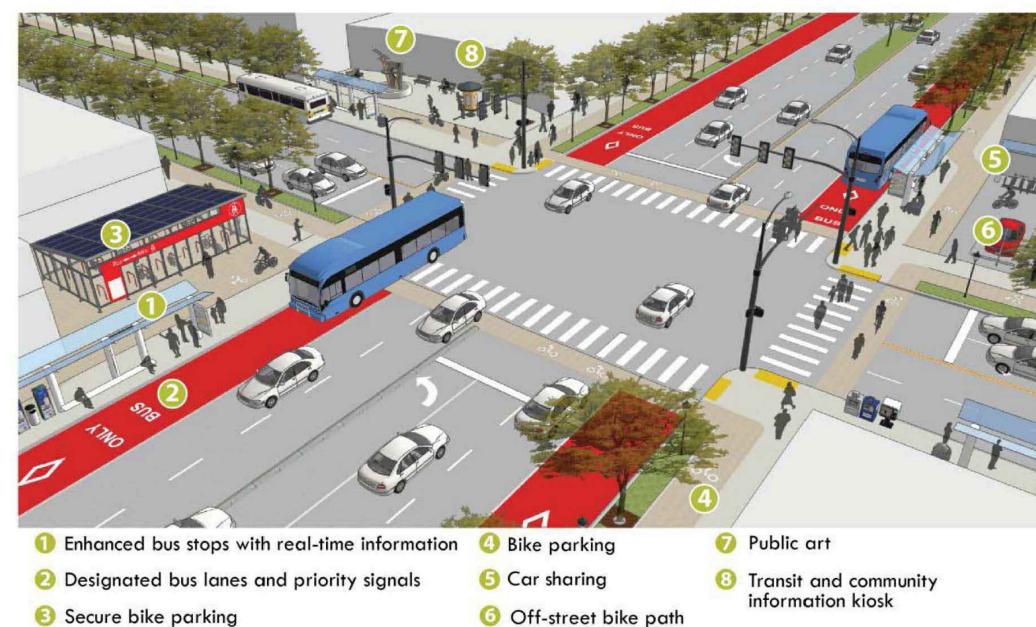

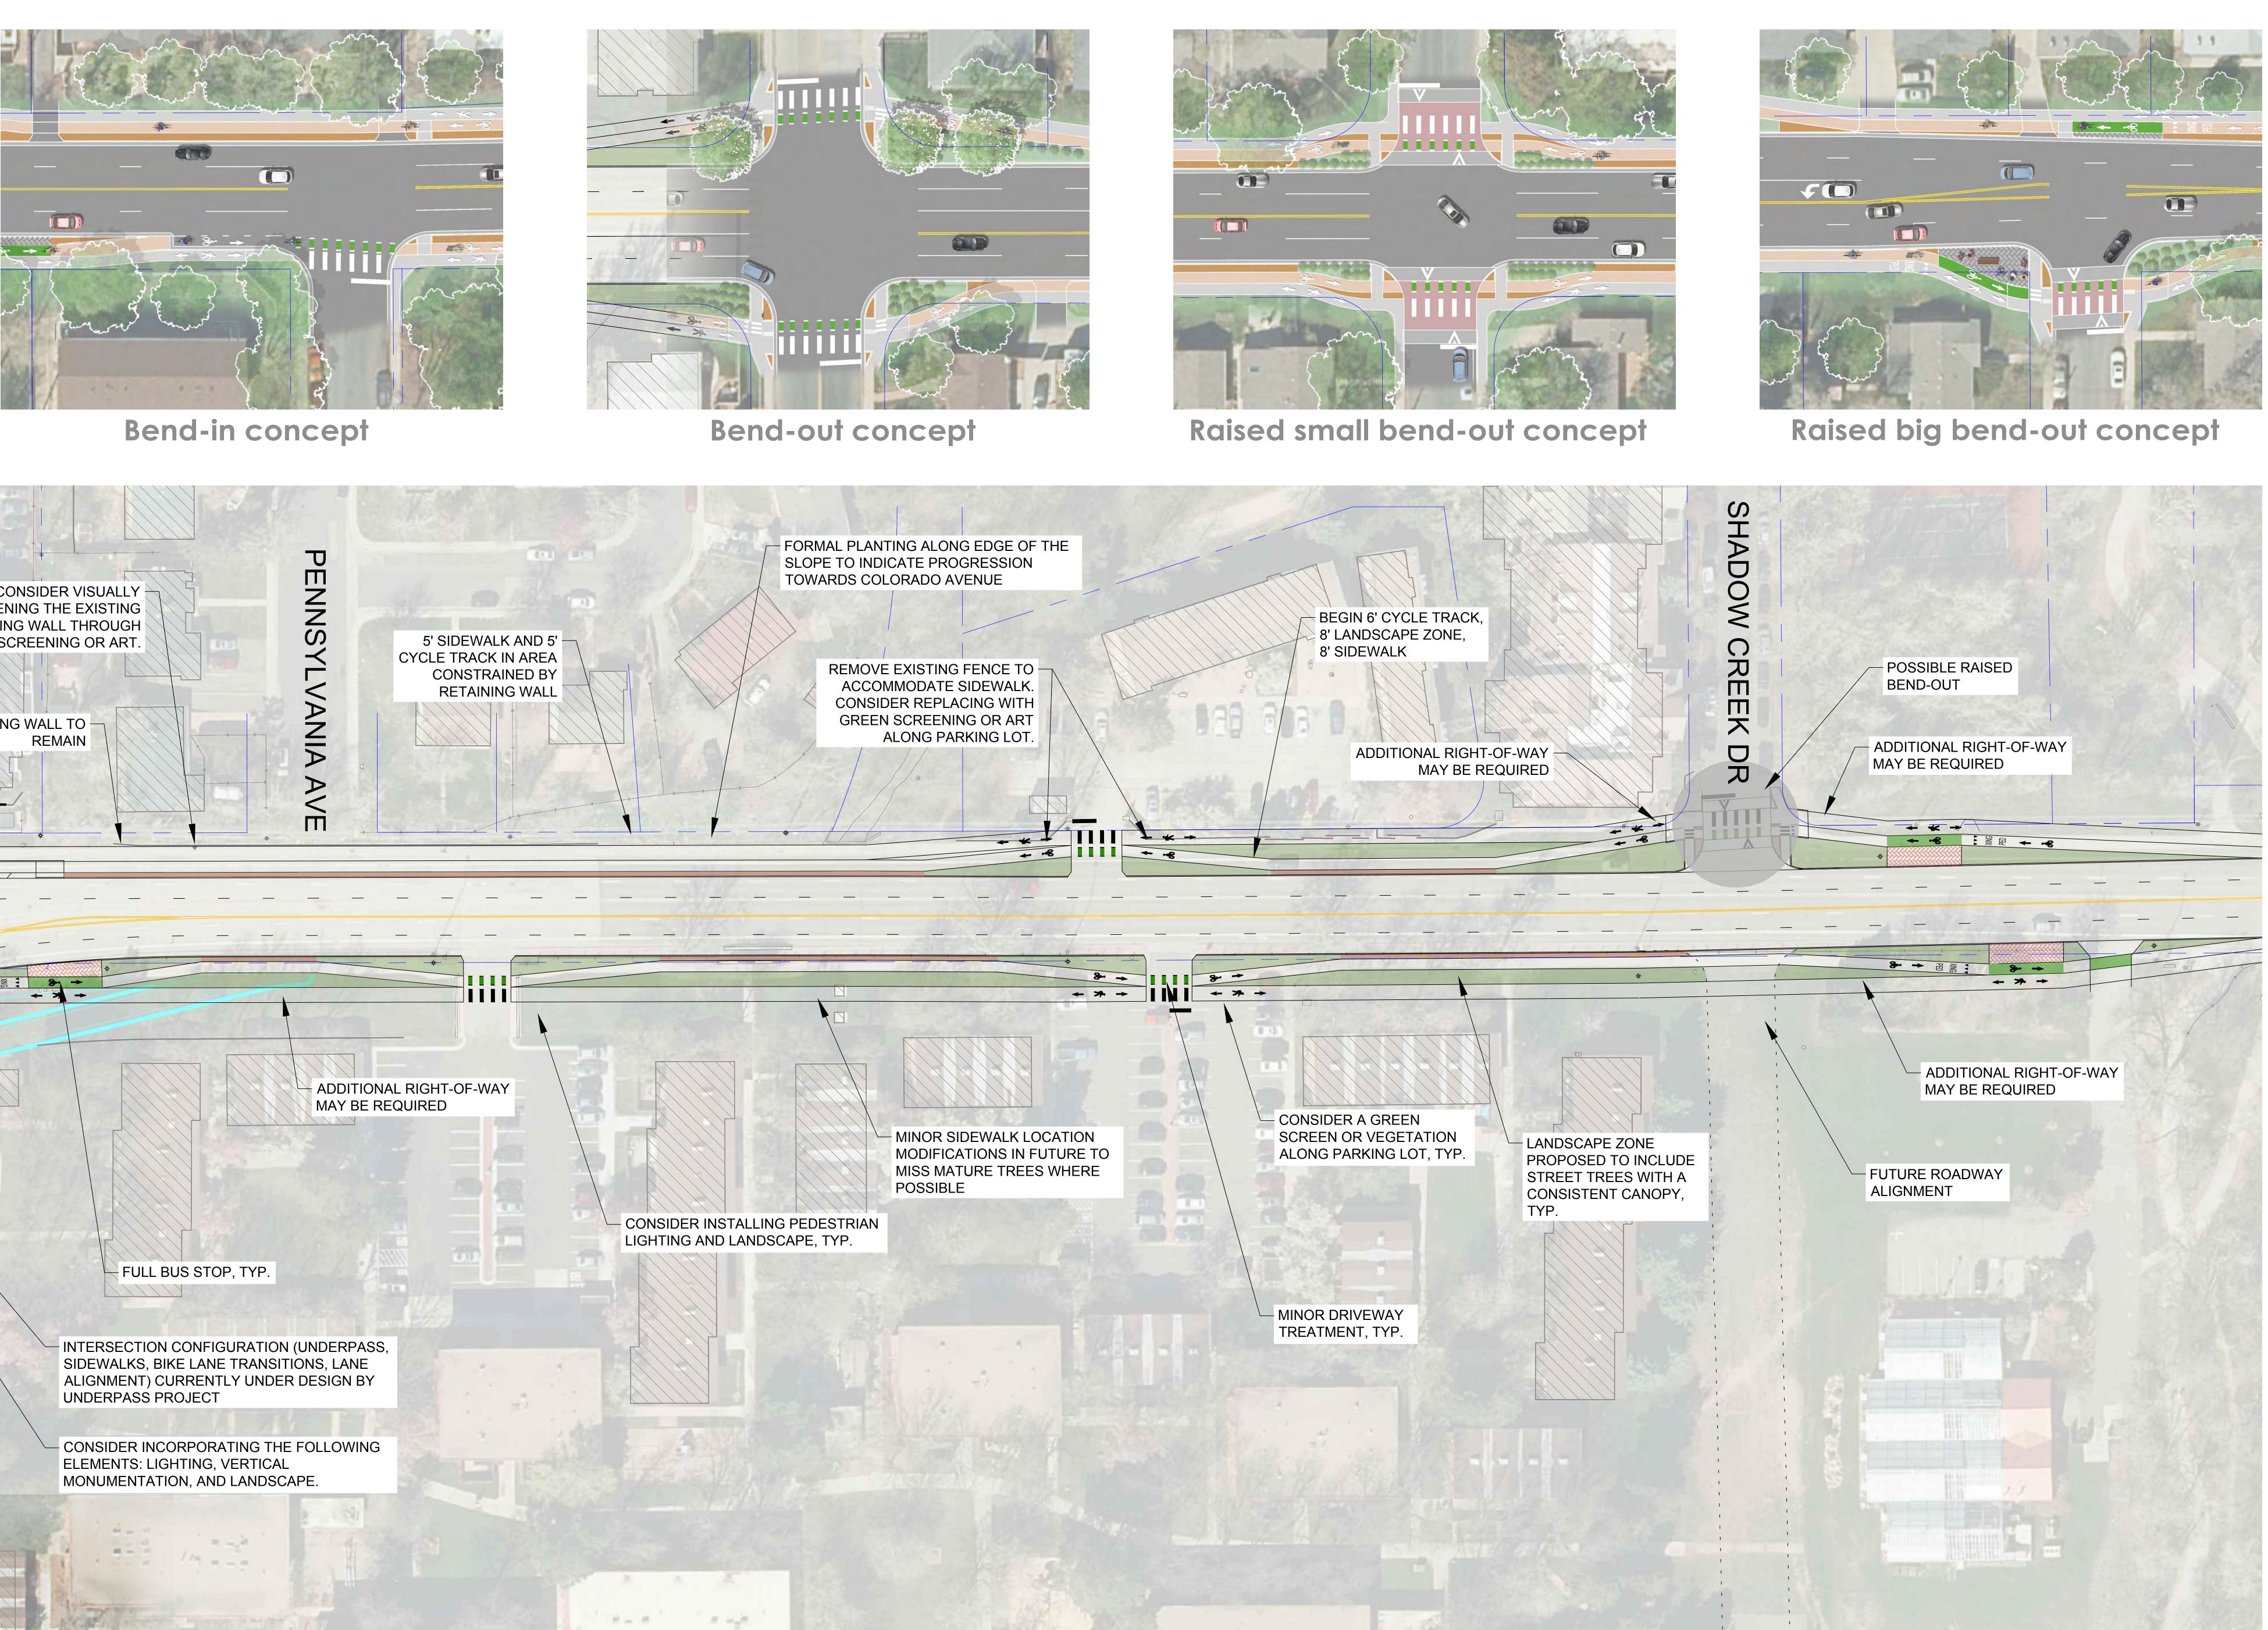

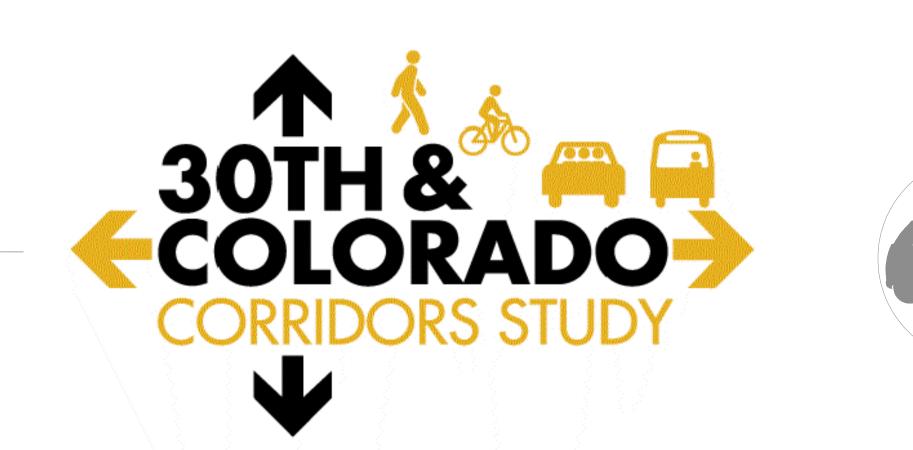





0 30 60 120 Scale: Approx. 1'' = 30'

May, 2018

