


GALVANIZED  
WIRE SCREEN PLACED  
AROUND CONCRETE  
BLOCK PERIMETER

CONCRETE BLOCKS  
PLACED AROUND DROP  
INLET PERIMETER

AREA INLET  
WITH GRATE

GRAVEL FILTER  
(APPROX 3/4" DIA)  
PLACED TO TOP OF  
CONCRETE BLOCKS

NOTE: GRAVEL FILTER MAY BE USED ON  
PAVEMENT OR BARE GROUND.

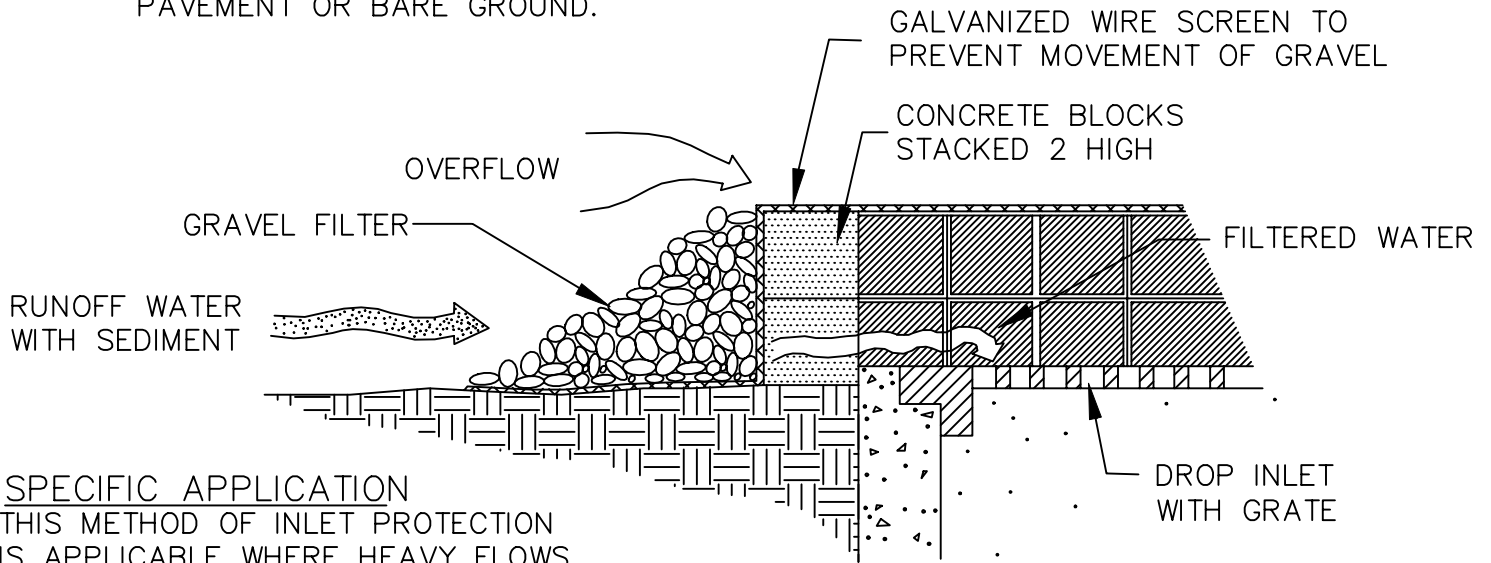

SECTION A-A

SPECIFIC APPLICATION  
THIS METHOD OF INLET PROTECTION  
IS APPLICABLE WHERE HEAVY FLOWS  
ARE EXPECTED AND WHERE AN  
OVERFLOW CAPACITY IS NECESSARY  
TO PREVENT EXCESSIVE PONDING  
AROUND THE STRUCTURE.

DRAWN BY: JSH

CHECKED BY: RJH

APPROVED BY:  
DIRECTOR OF PUBLIC WORKS

CITY OF BOULDER, COLORADO  
BLOCK AND GRAVEL  
DROP INLET  
FILTER

ISSUED: JULY 2, 1998

REVISED: OCT. 17, 2000

DRAWING NO.

7.22