


# Broadway Reconstruction: Violet to US36


Urban Design Opportunities

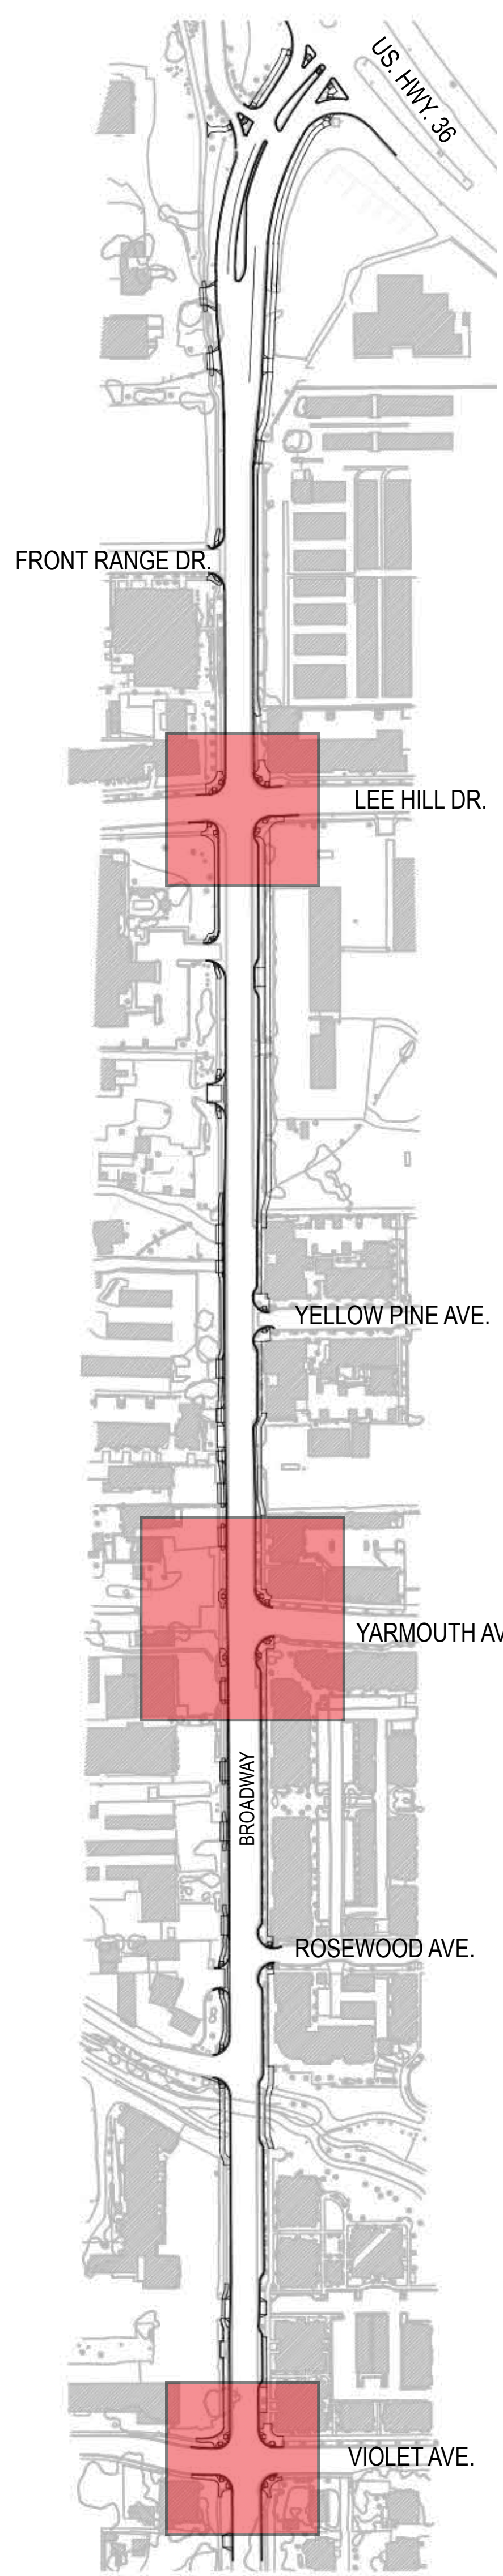


VICINITY MAP  
NTS

**NOTE:**  
Use of colored concrete and/or brick will be budget dependent.


Option 1

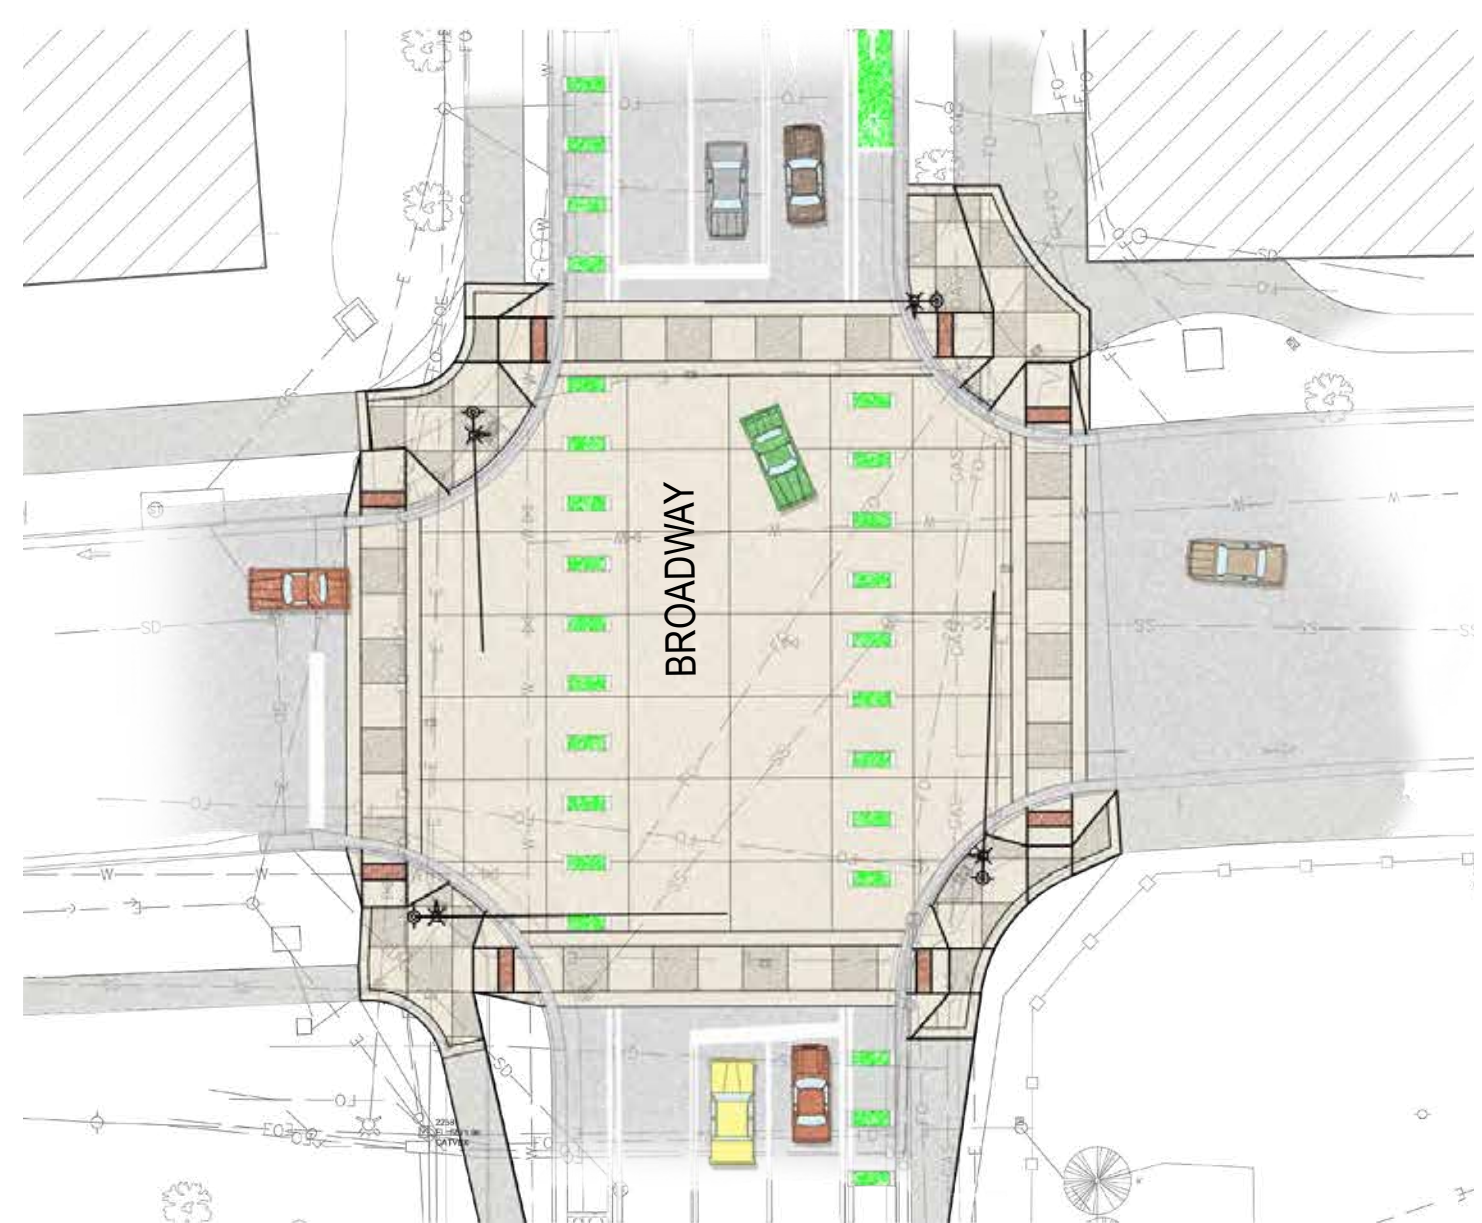

LEE HILL DR.

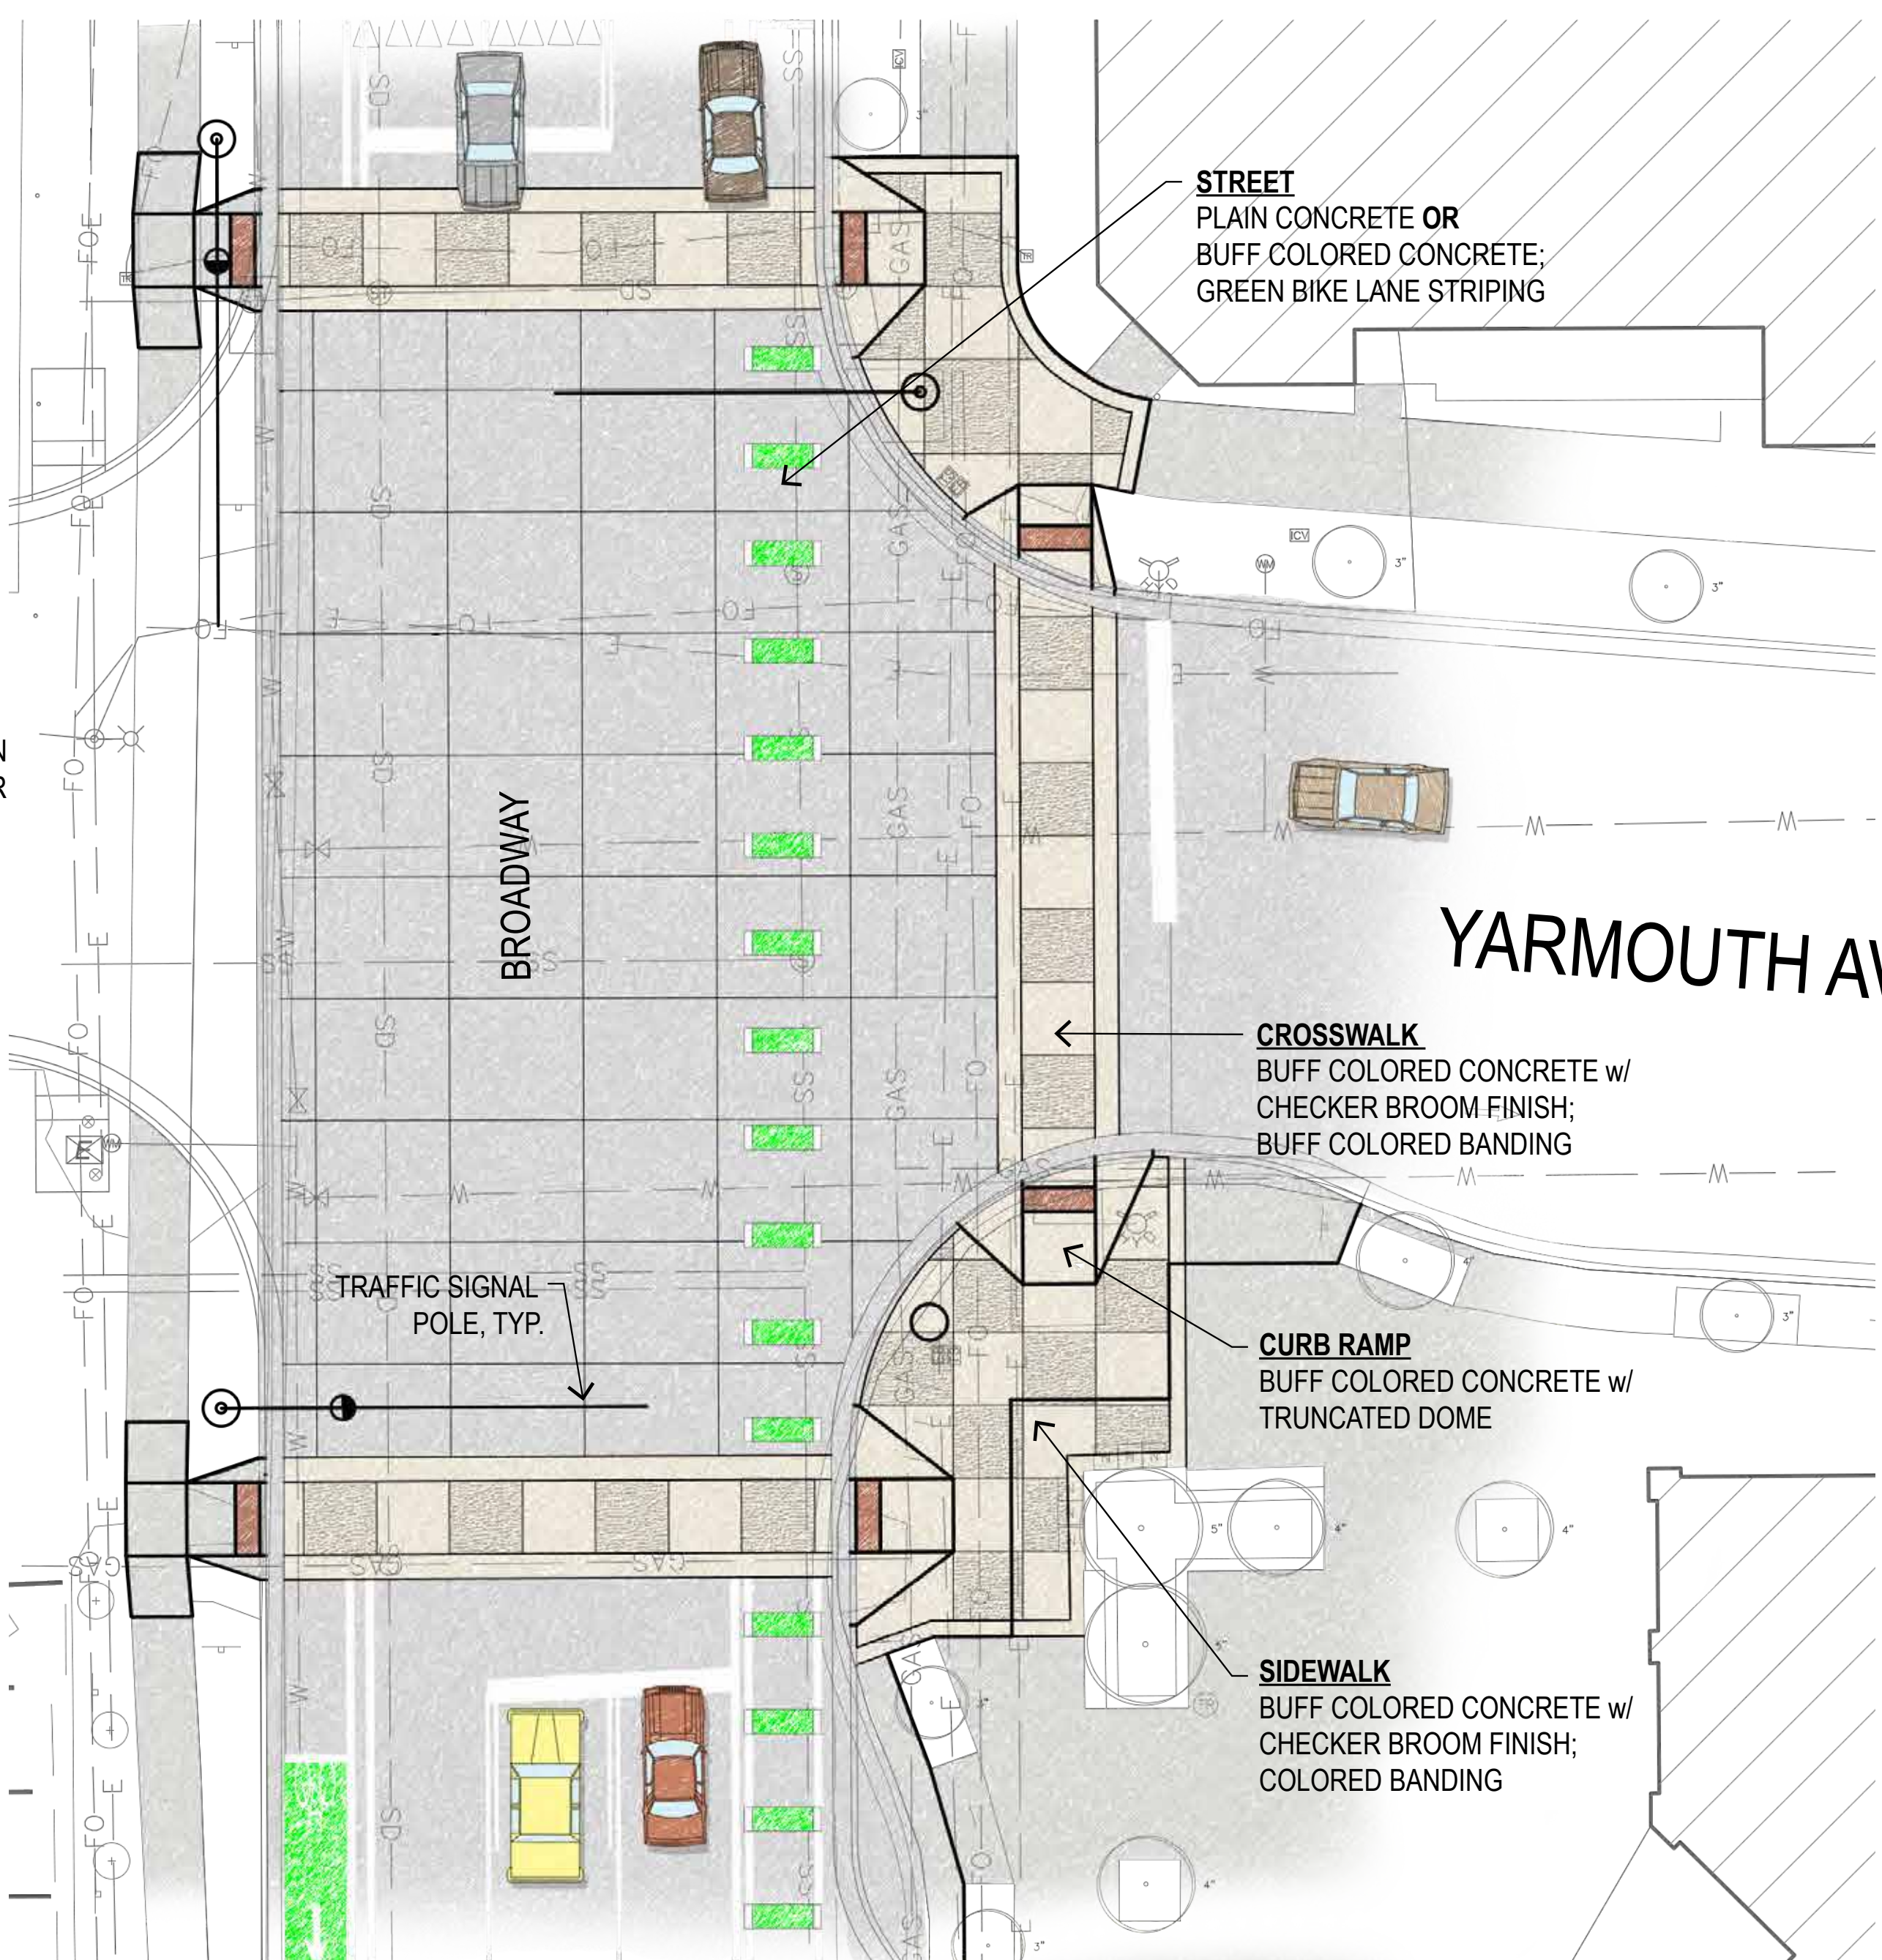


YARMOUTH AVE.

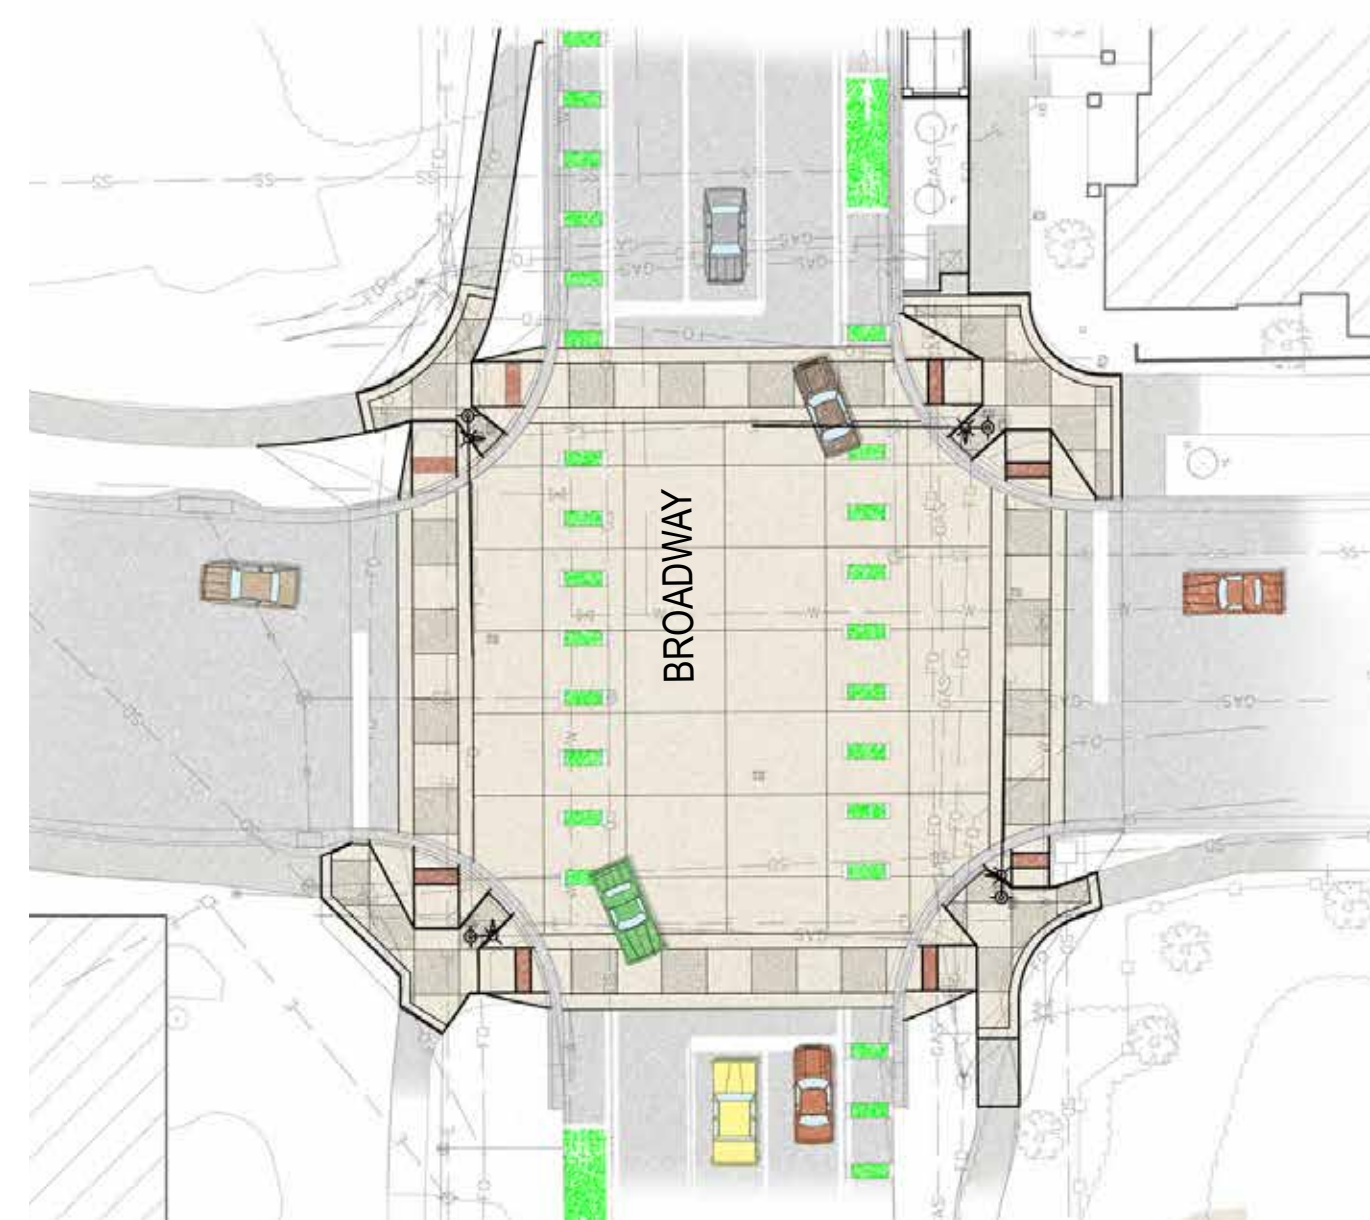


VIOLET AVE.


Option 2

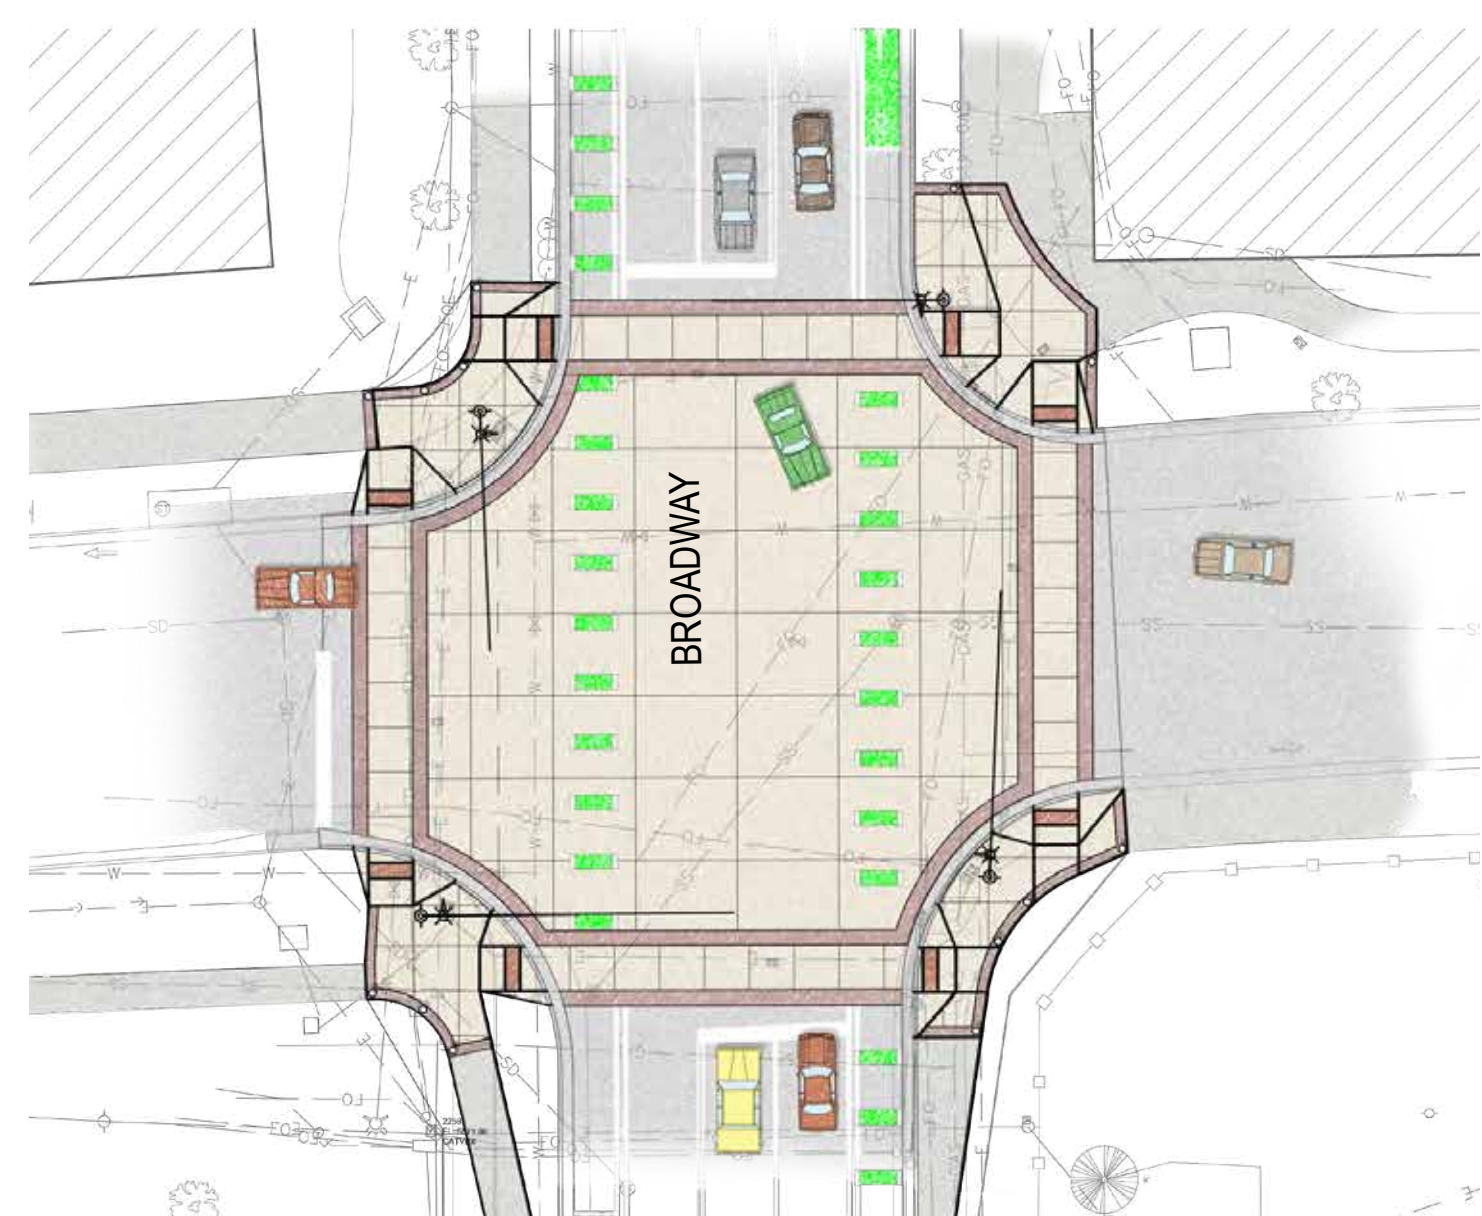

LEE HILL DR.

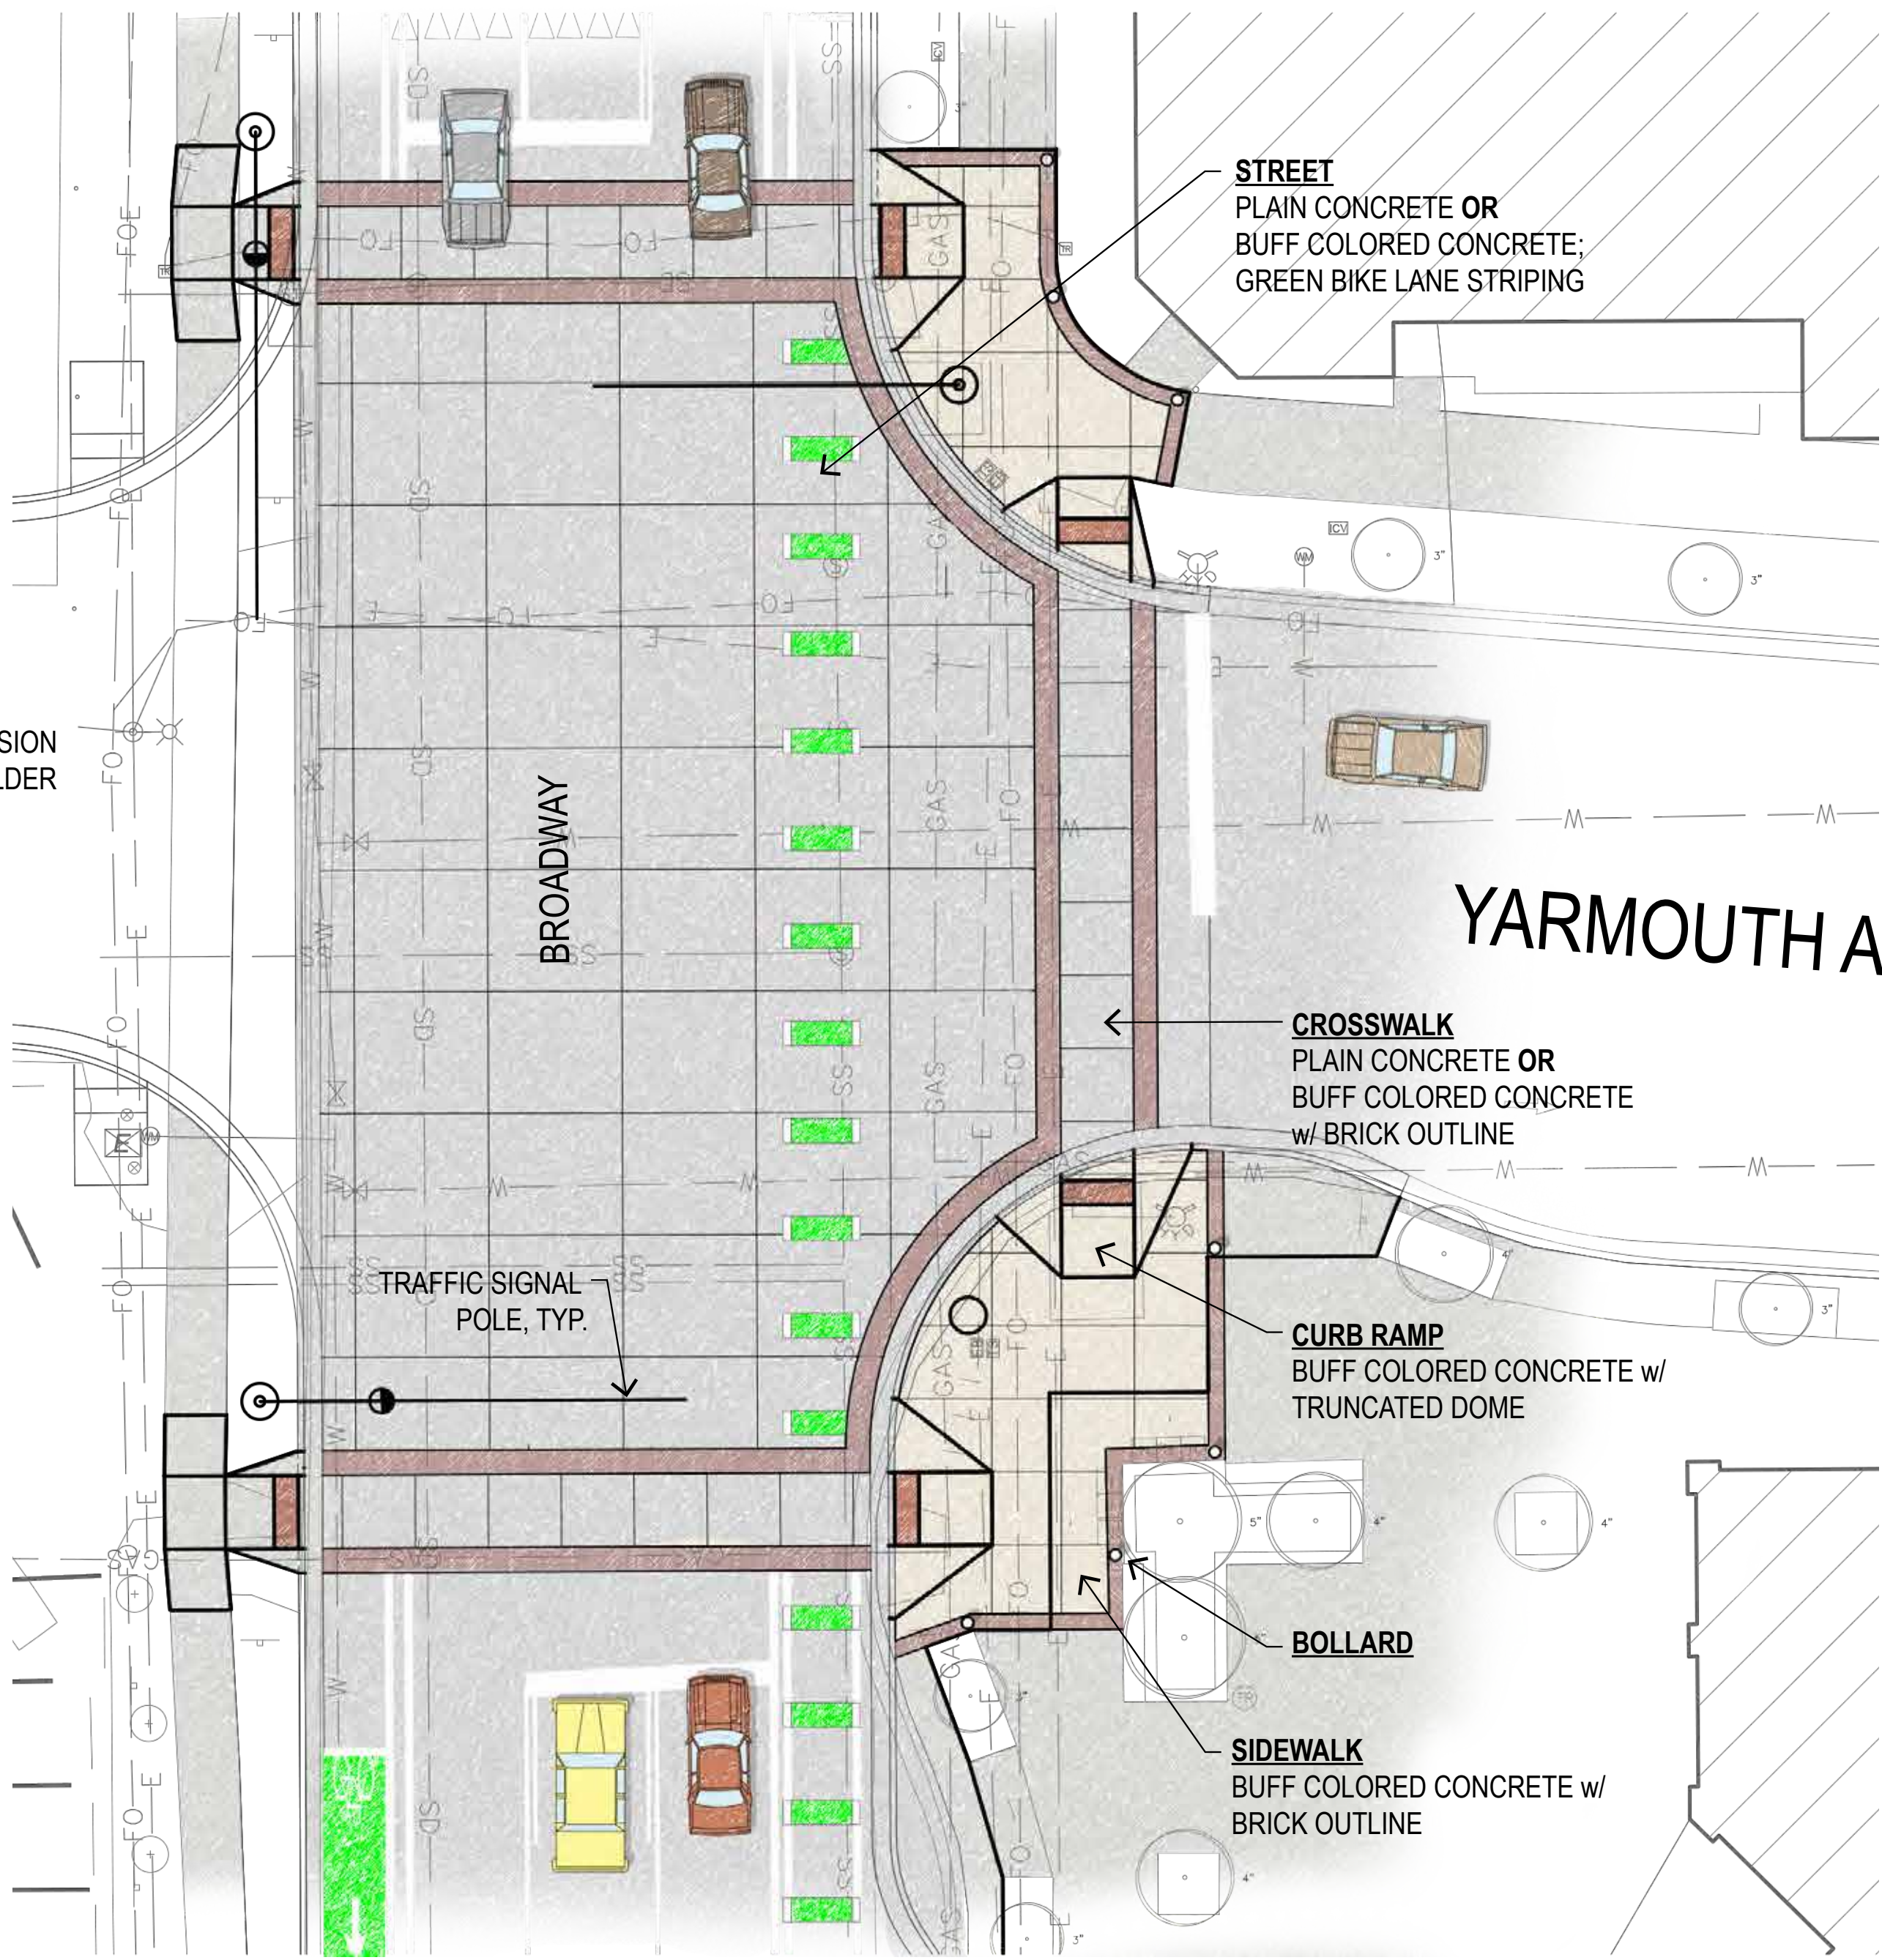


YARMOUTH AVE.

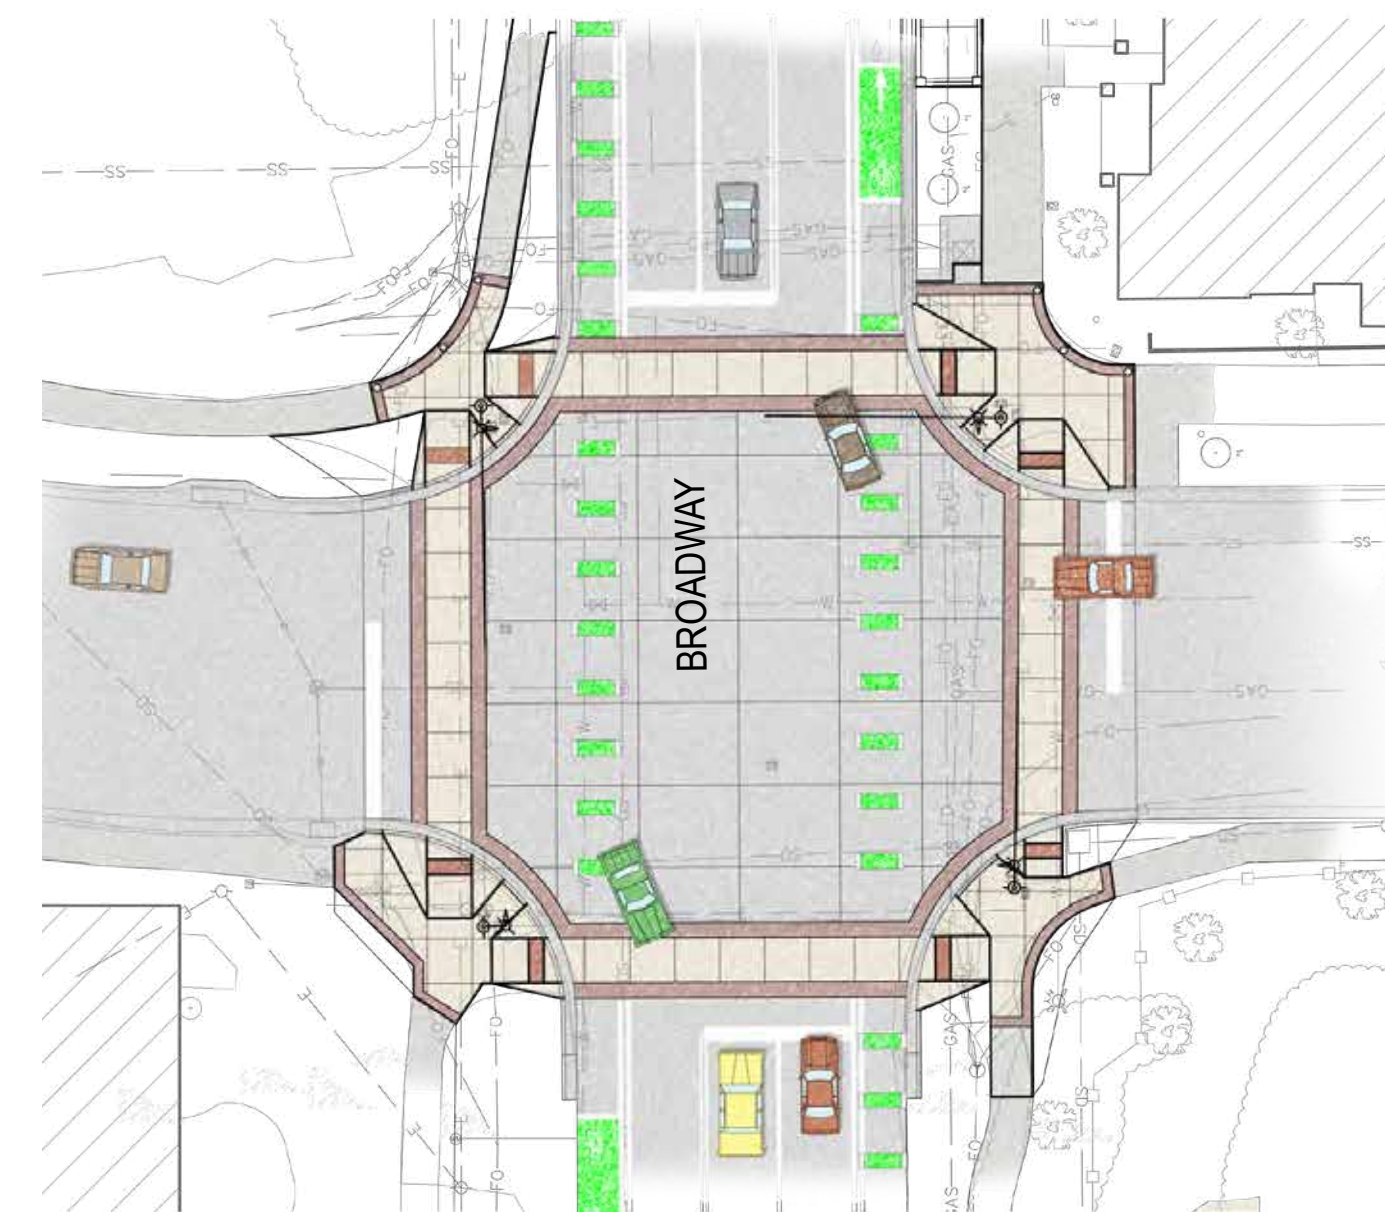


VIOLET AVE.


Option 3

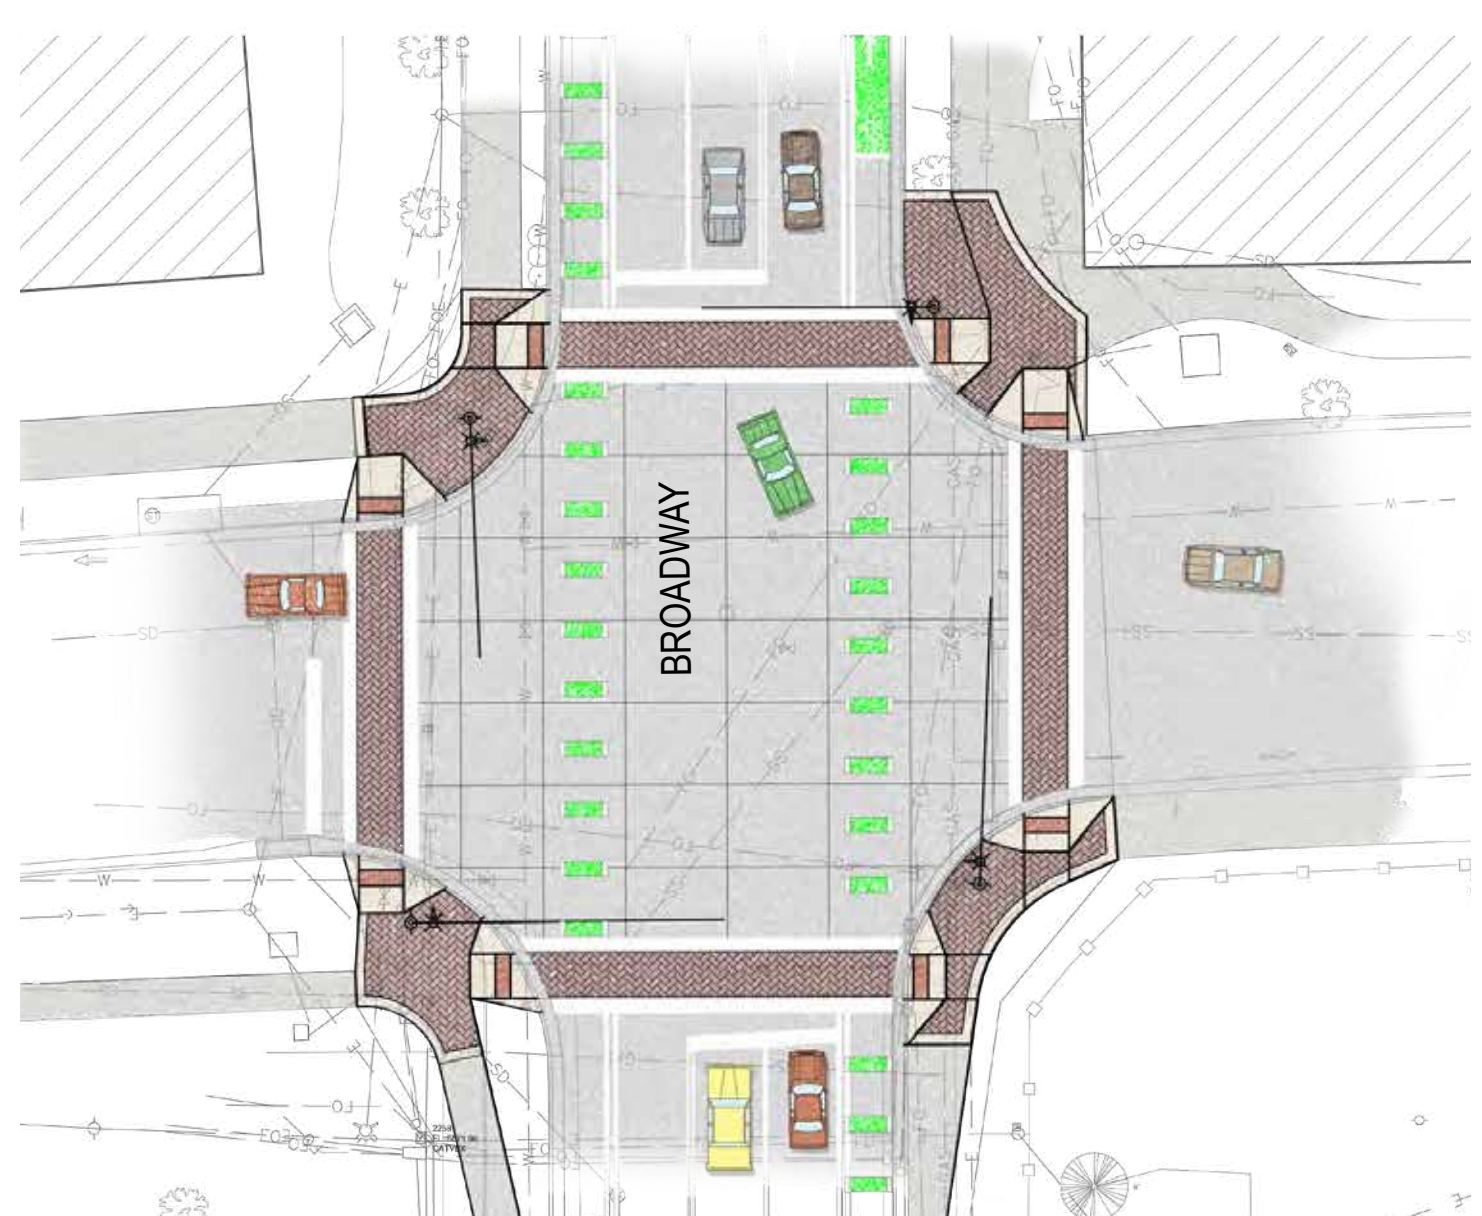

LEE HILL DR.

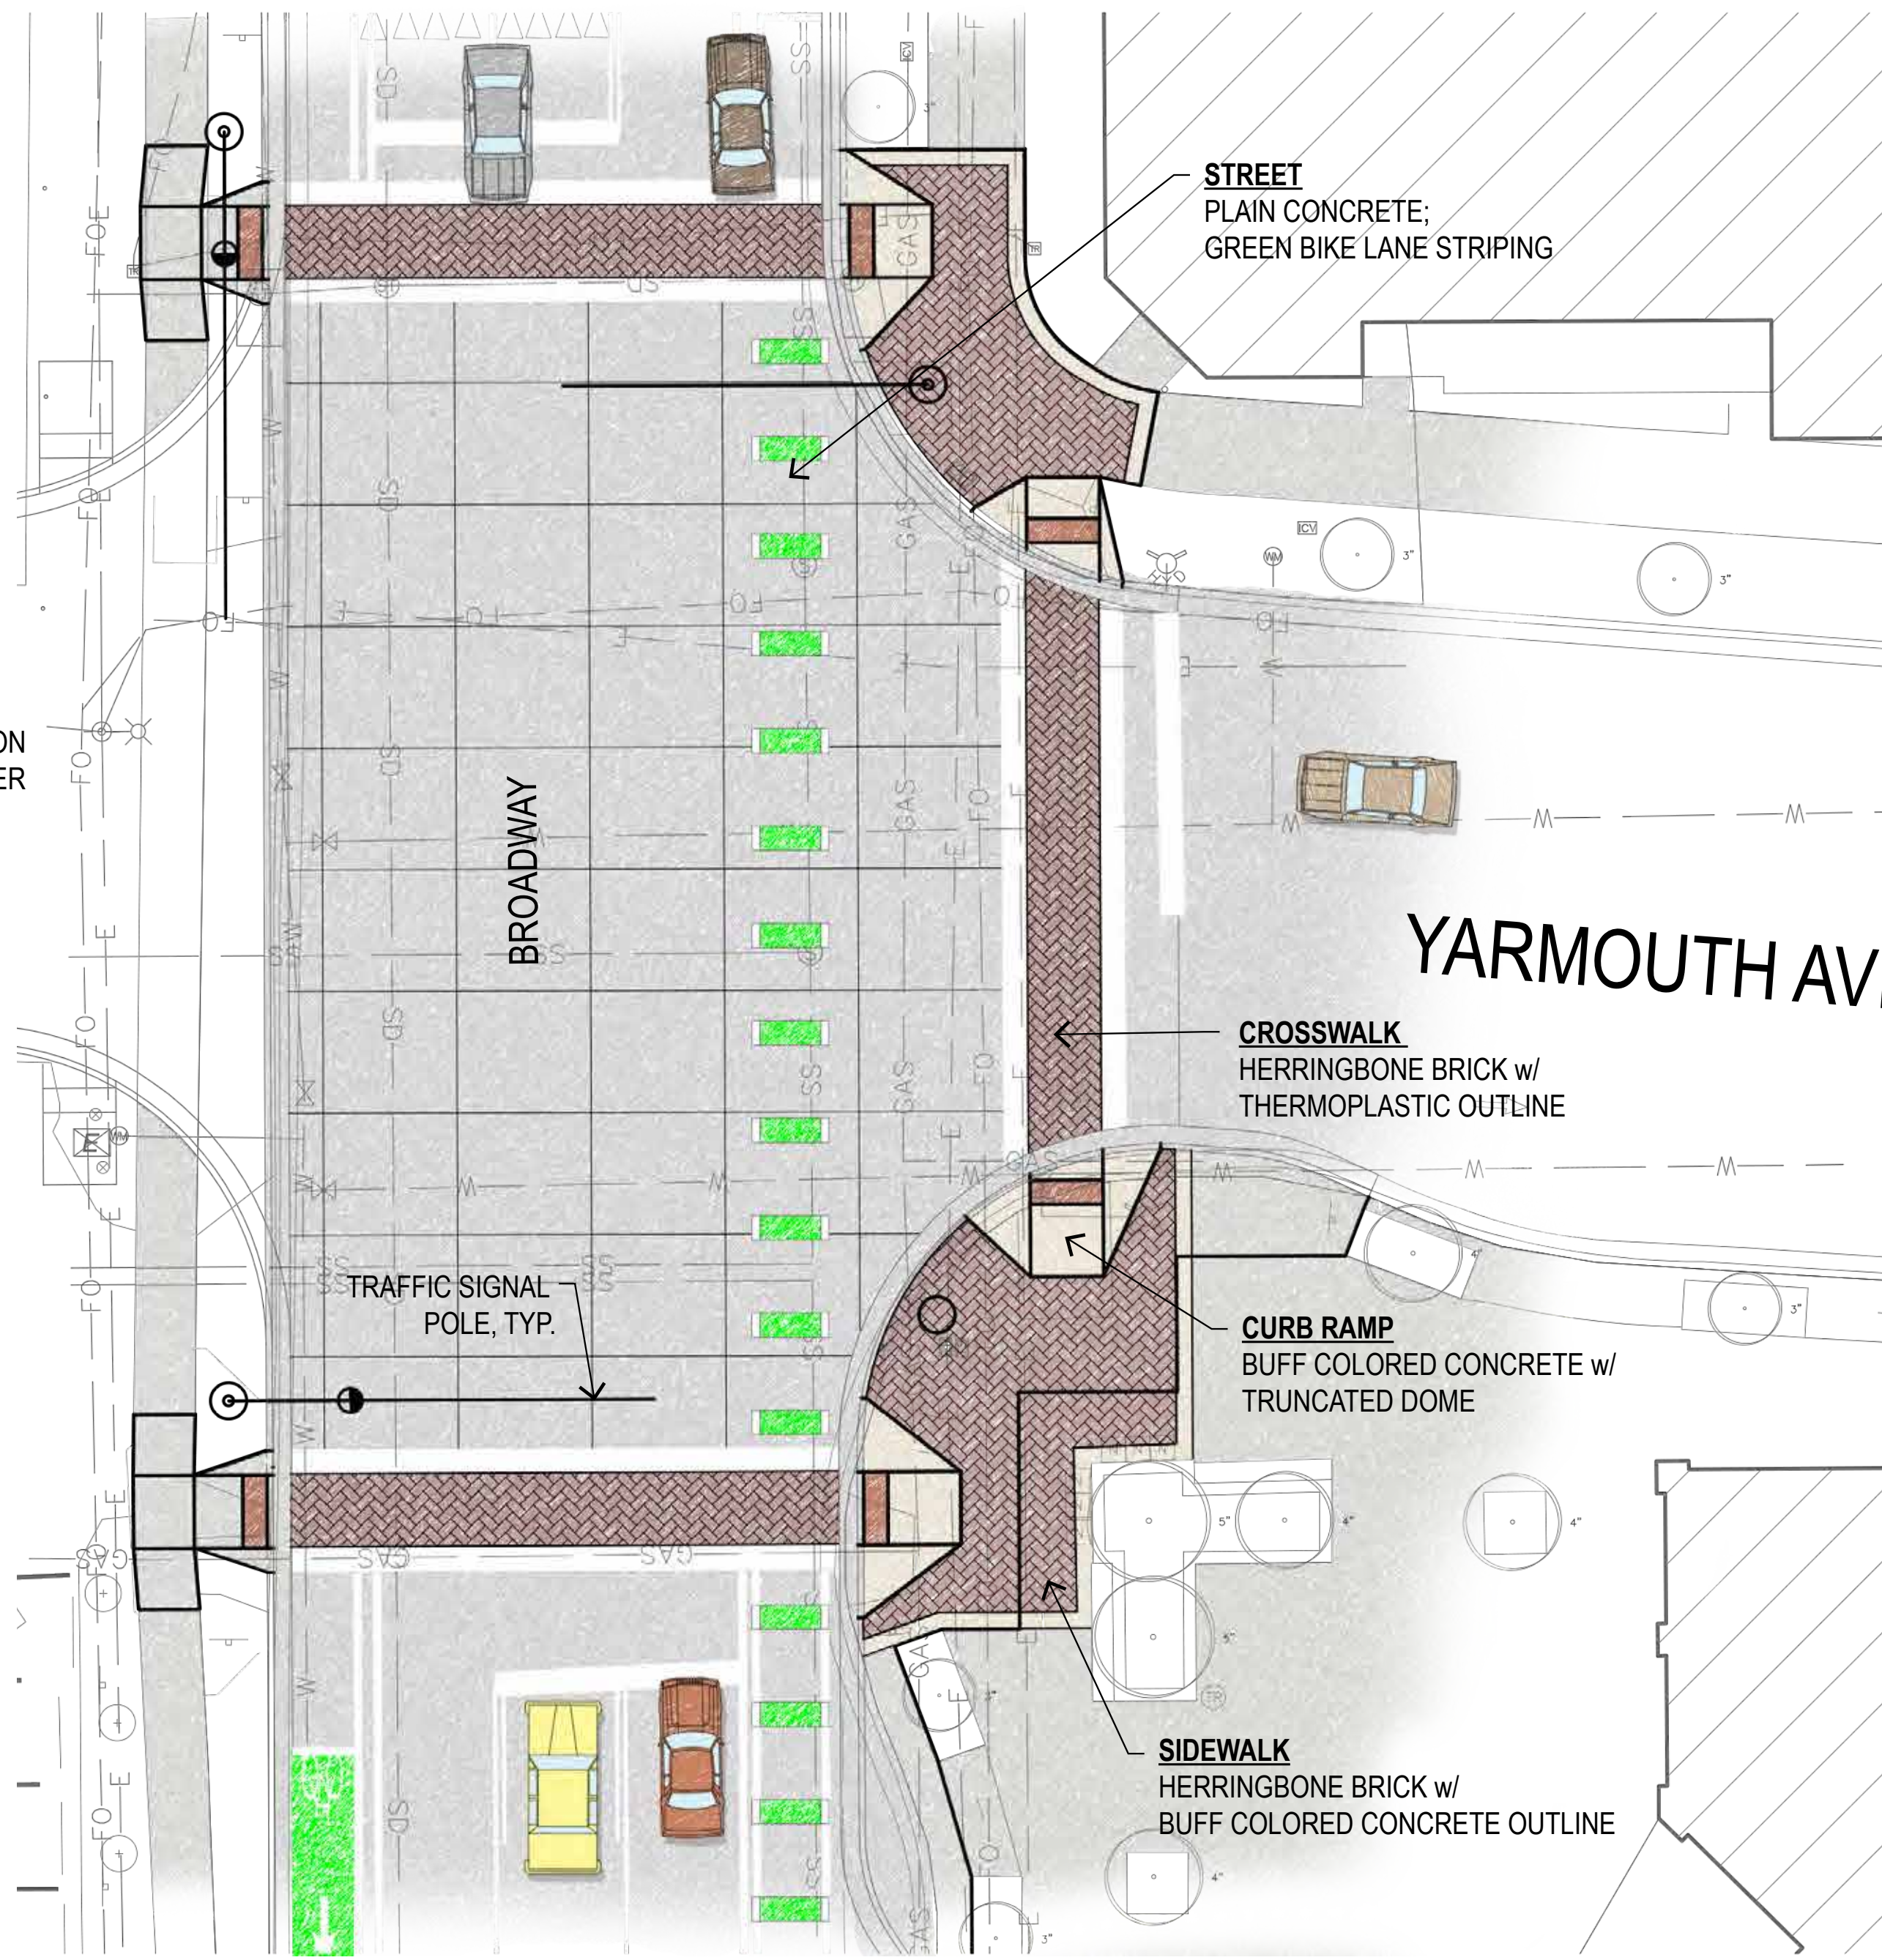

YARMOUTH AVE.

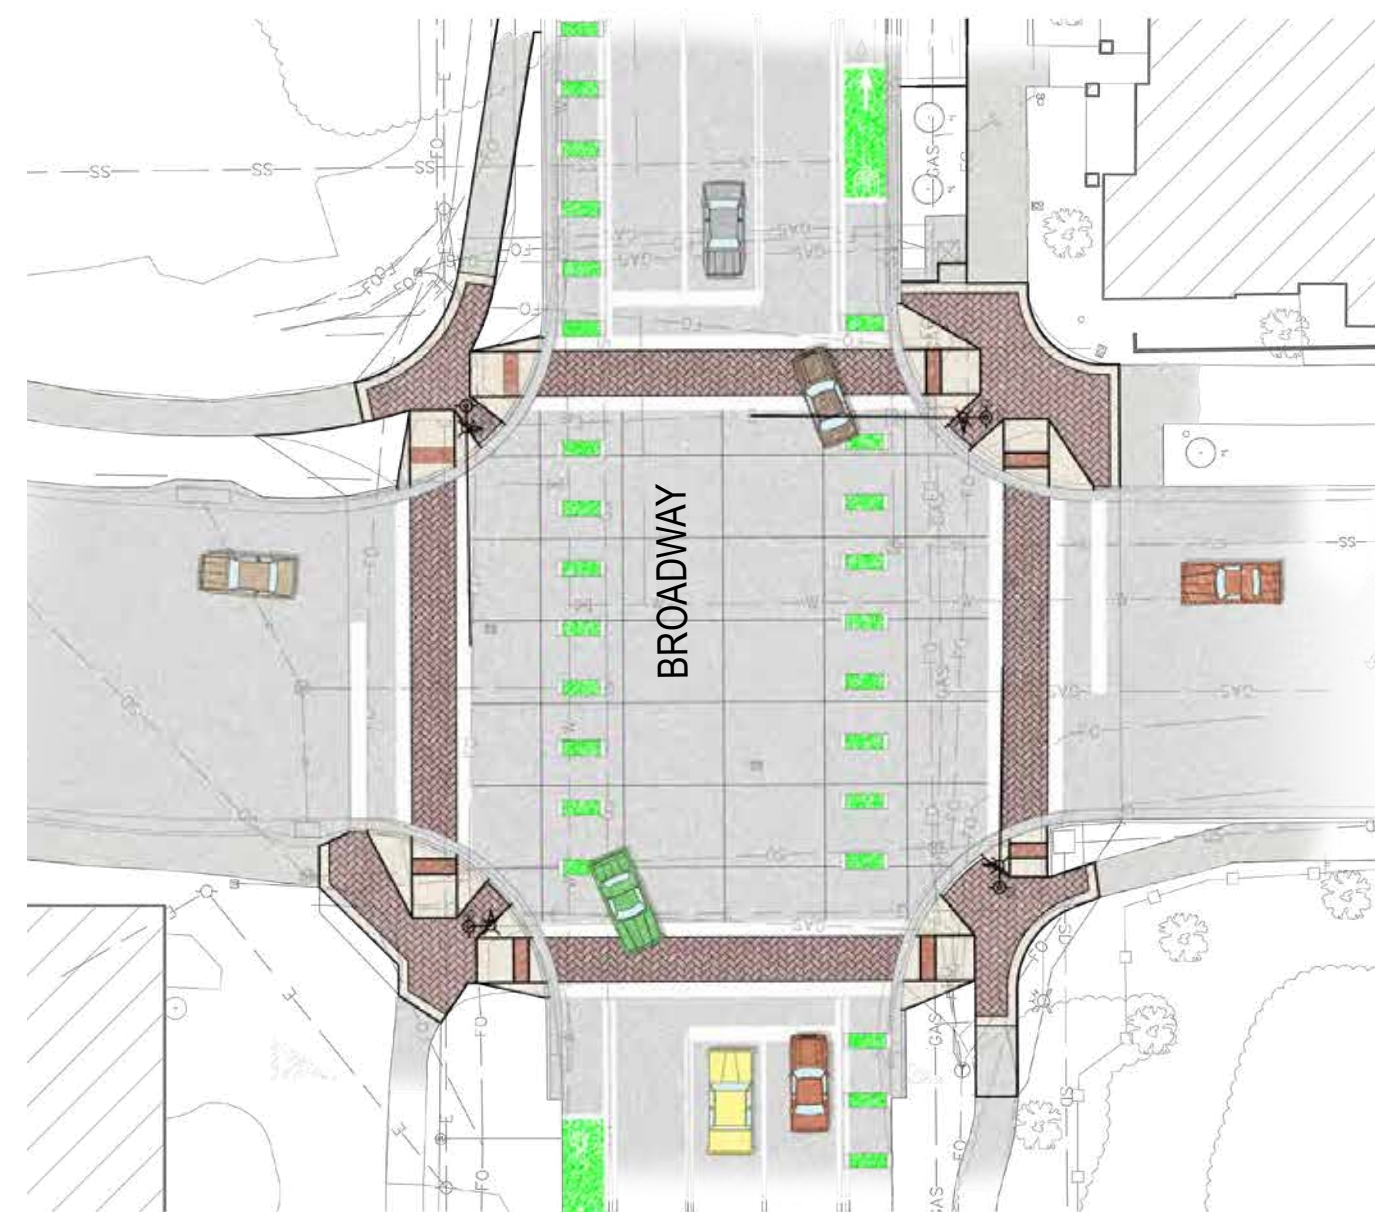

VIOLET AVE.