


Broadway Reconstruction: Violet to US36

Board 5

Fourmile Canyon Creek at Broadway Drainageway Structure/Underpass Improvements

Legend

- Realigned Fourmile Canyon Creek Multi-Use Path
- Realigned West Multi-Use Path Access
- Alternate Emergency Access
- Public Projects

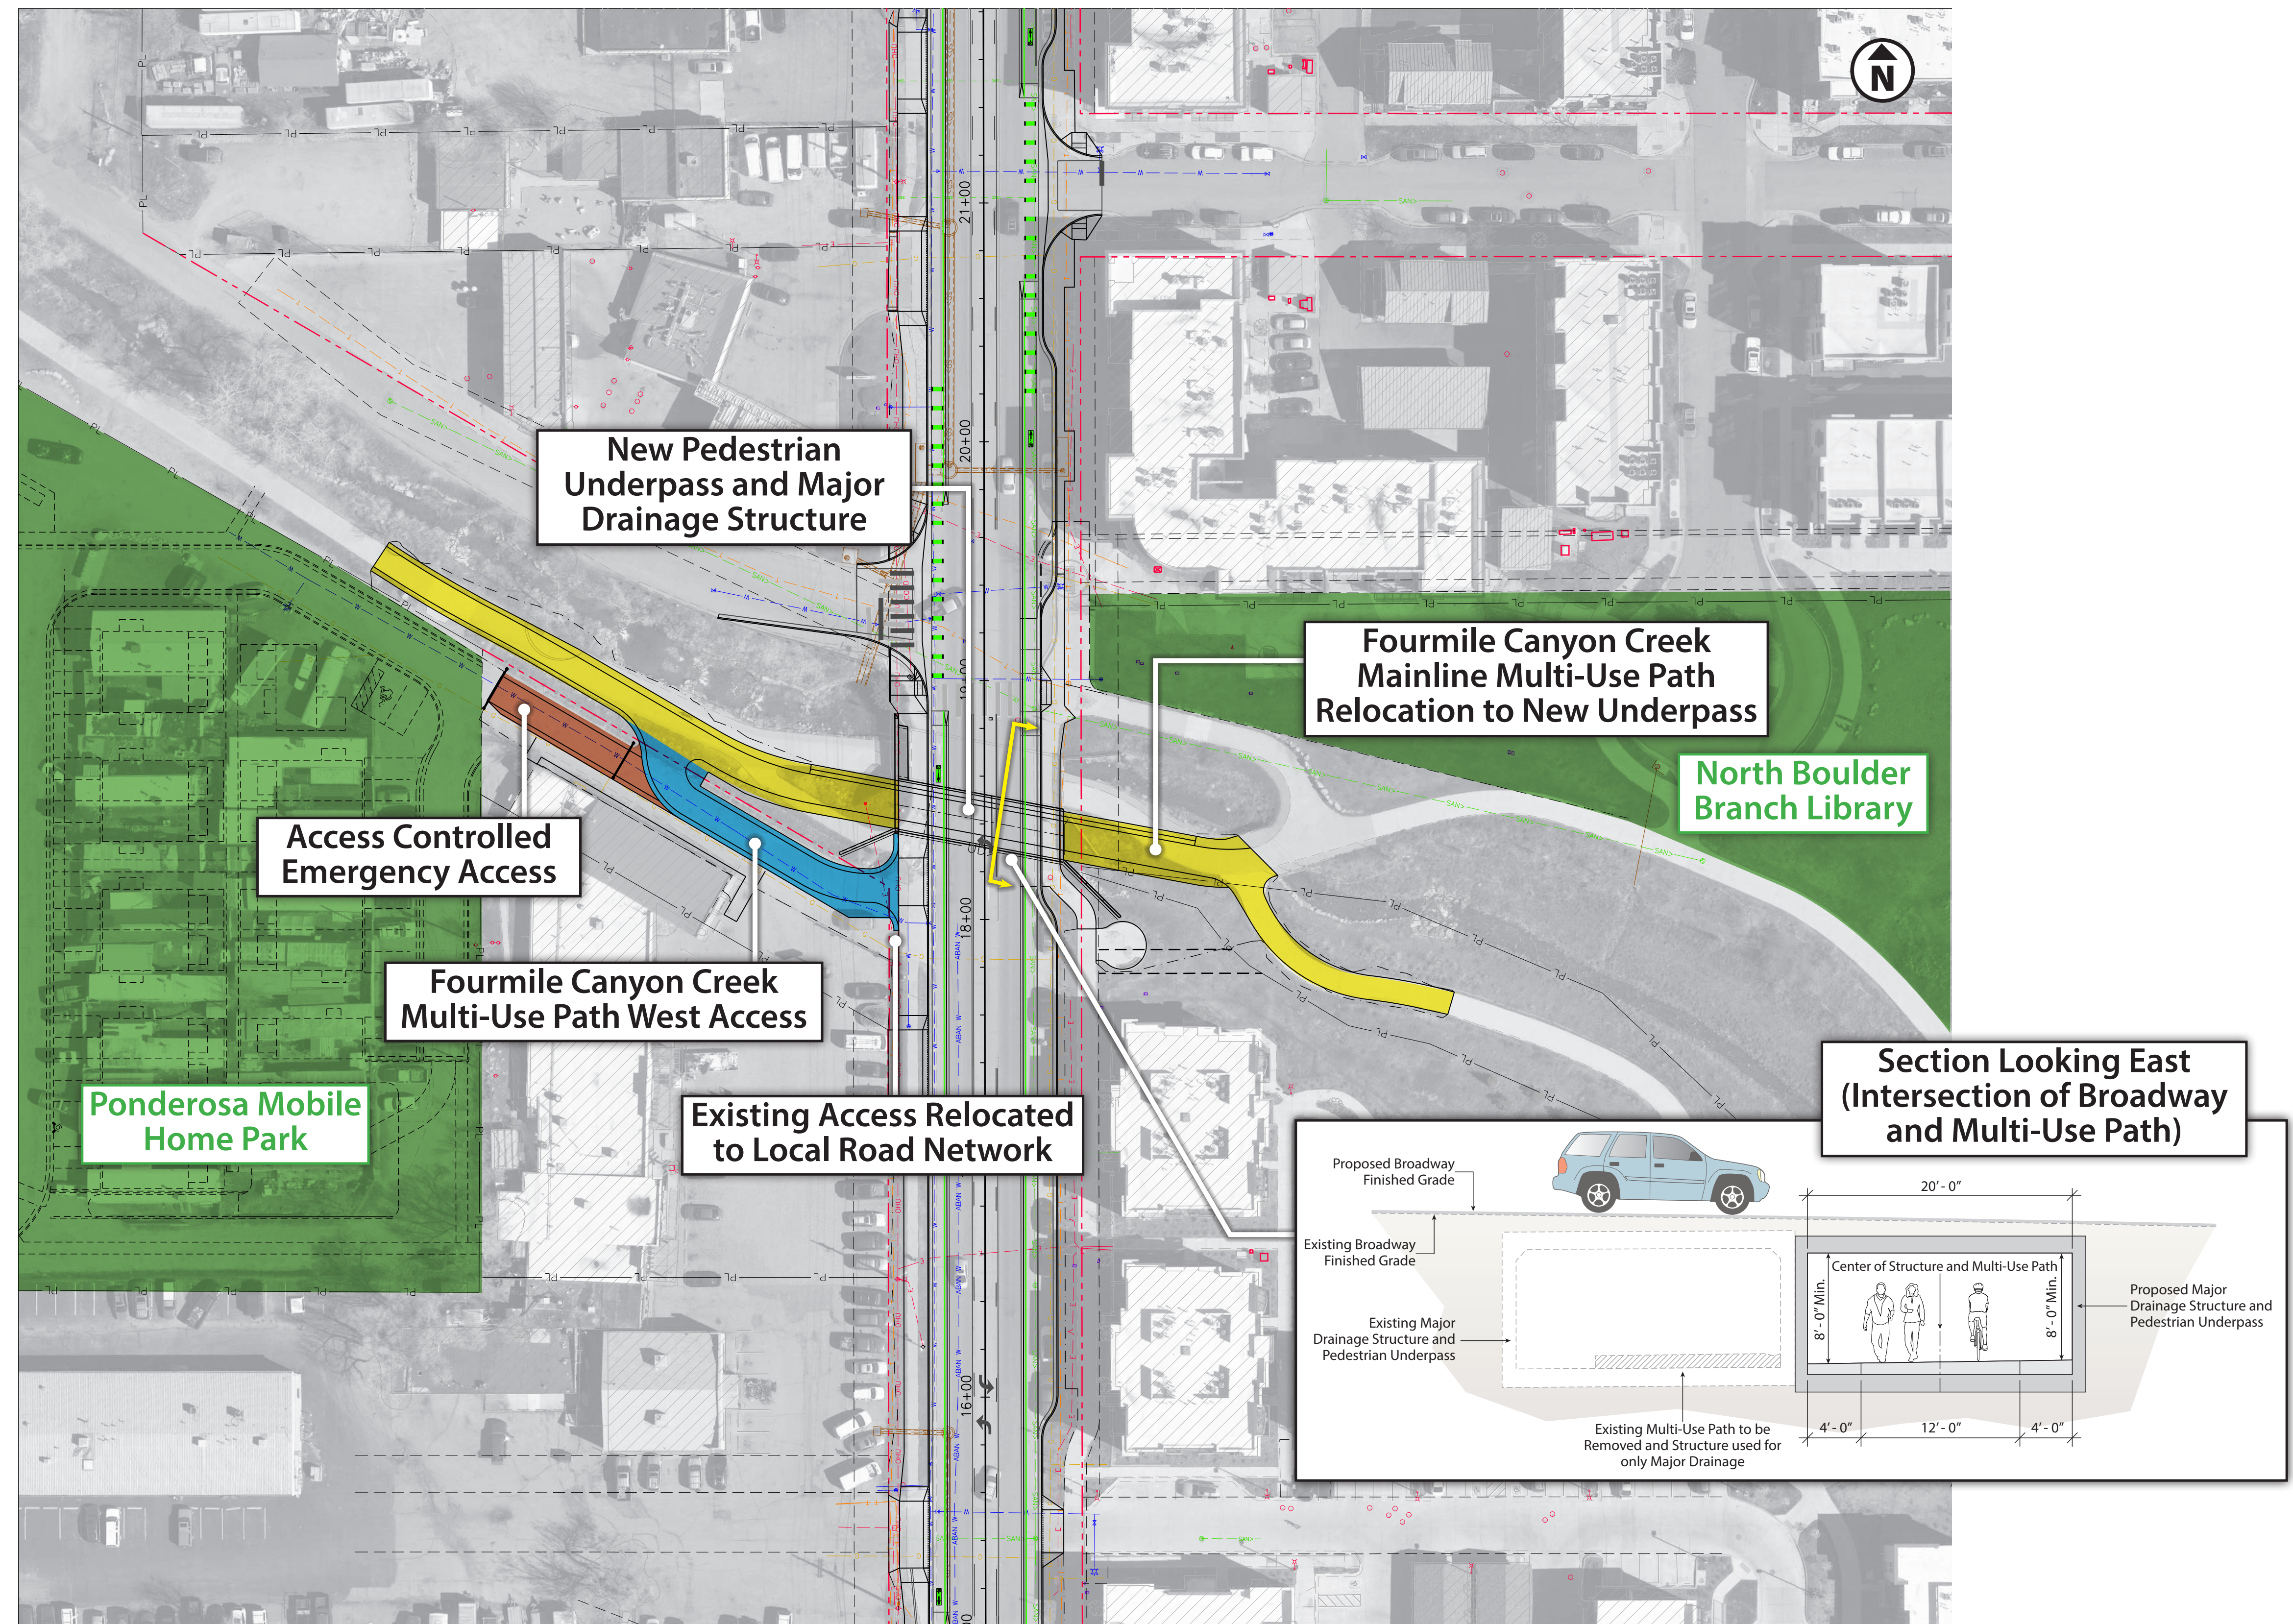

City of Boulder
Public Works

Funding Partners:



Project Webpage: www.bouldercolorado.gov/transportation/north-broadway

Public Open-House Meeting - January 16, 2020